




Responsibility is not accepted for errors made by others in scaling from this drawing.
All construction information should be taken from figured dimensions only.

 

Notes

Cycle Provision based on 1 space per unit for first 10, 1 spaces per unit there after

Furniture layouts indicative

- Communal areas
- Existing building outline
- Existing levels
- Proposed Levels
- Lift waiting area

PVs are shown indicatively

Roof terrace is shown indicatively

OV - Opening Vent at head of Stairs

AOV-Automatic Opening Vent

ASHP - Air Source Heat Pumps


S2	P24	21.12.2023	Updated Ground Floor Plan
PL	P23	08.09.2023	FOR PLANNING
S2	P22	25.08.2023	For co-ordination
S2	P21	16.08.2023	Scheme Updated following feedback
PL	P19	28.03.2023	FOR PLANNING
S2	P18	20.03.2023	General Update
S2	P16	06.03.2023	Stage 2 Design Freeze
S2	P12	08.02.2023	General Scheme Update, Design Team Co-ordination Issue
S2	P11	27.01.2023	Issue for M & E
S2	P10	21.01.2023	Design Review Panel presentation
S2	P09	13.01.2023	Update following Pre-App Feedback
S2	P04	15.11.2022	Updated following Fire Engineer Workshop
S2	P03	03.11.2022	Issue for design team information

STATUS	REV	DATE	DESCRIPTION	REVISED BY
CLIENT				VP
McLaren (Exeter) Limited				CHECKED BY
				LD
				ORIGINATOR NO
				154670

CONSULTANT
STRIDE TREGLOWN
www.stridetreglown.com © Stride Treglown Limited 2020
PROJECT
Summerland Street
Exeter


DRAWING TITLE
Proposed Ground Floor Plan

STATUS CODE	SCALE
S2 : Suitable for information	1 : 100@A1
DRAWING USAGE: PLANNING SUBMISSION	
PROJECT - ORIGINATOR - VOLUME - LEVEL - TYPE - ROLE - CLASS - NUMBER	STATUS - REVISION
154670-STL-ZZ-00-DR-A-ZZ-10000	S2_P24

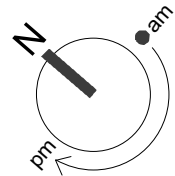



Responsibility is not accepted for errors made by others in scaling from this drawing.
All construction information should be taken from figured dimensions only.

 

Notes

Cycle Provision based on 1 space per unit for first 10, 1 spaces per unit there after

Furniture layouts indicative

- Communal areas
- Existing building outline
- +44.680 Existing levels
- +45.000 Proposed Levels
- Lift waiting area

PVs are shown indicatively

Roof terrace is shown indicatively

OV - Opening Vent at head of Stairs

AOV-Automatic Opening Vent

ASHP - Air Source Heat Pumps


PL	P23	08.09.2023	FOR PLANNING
S2	P22	25.08.2023	For co-ordination
S2	P21	16.08.2023	Scheme Updated following feedback
PL	P19	28.03.2023	FOR PLANNING
S2	P18	20.03.2023	General Update
S2	P16	06.03.2023	Stage 2 Design Freeze
S2	P12	08.02.2023	General Scheme Update. Design Team Co-ordination Issue
S2	P10	21.01.2023	Design Review Panel presentation
S2	P09	13.01.2023	Update following Pre-App Feedback
S2	P04	15.11.2022	Updated following Fire Engineer Workshop
S2	P03	03.11.2022	Issue for design team information
S2	P02	02.11.2022	First Issue Updated to reflect design development discussions


STATUS	REV	DATE	DESCRIPTION	REVISED BY
CLIENT				VP
McLaren (Exeter) Limited				CHECKED BY
				LD
ORIGINATOR NO				154670

CONSULTANT
STRIDE TREGLOWN
www.stridetreglow.com © Stride Treglow Limited 2020
PROJECT
Summerland Street
Exeter


DRAWING TITLE
Proposed First Floor Plan

STATUS CODE	SCALE
B2 : Suitable for information	1 : 100@A1
DRAWING USAGE: PLANNING SUBMISSION	
PROJECT - ORIGINATOR - VOLUME - LEVEL - TYPE - ROLE - CLASS - NUMBER	STATUS _ REVISION
154670-STL-ZZ-01-DR-A-ZZ-10001	PL_P23

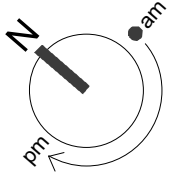

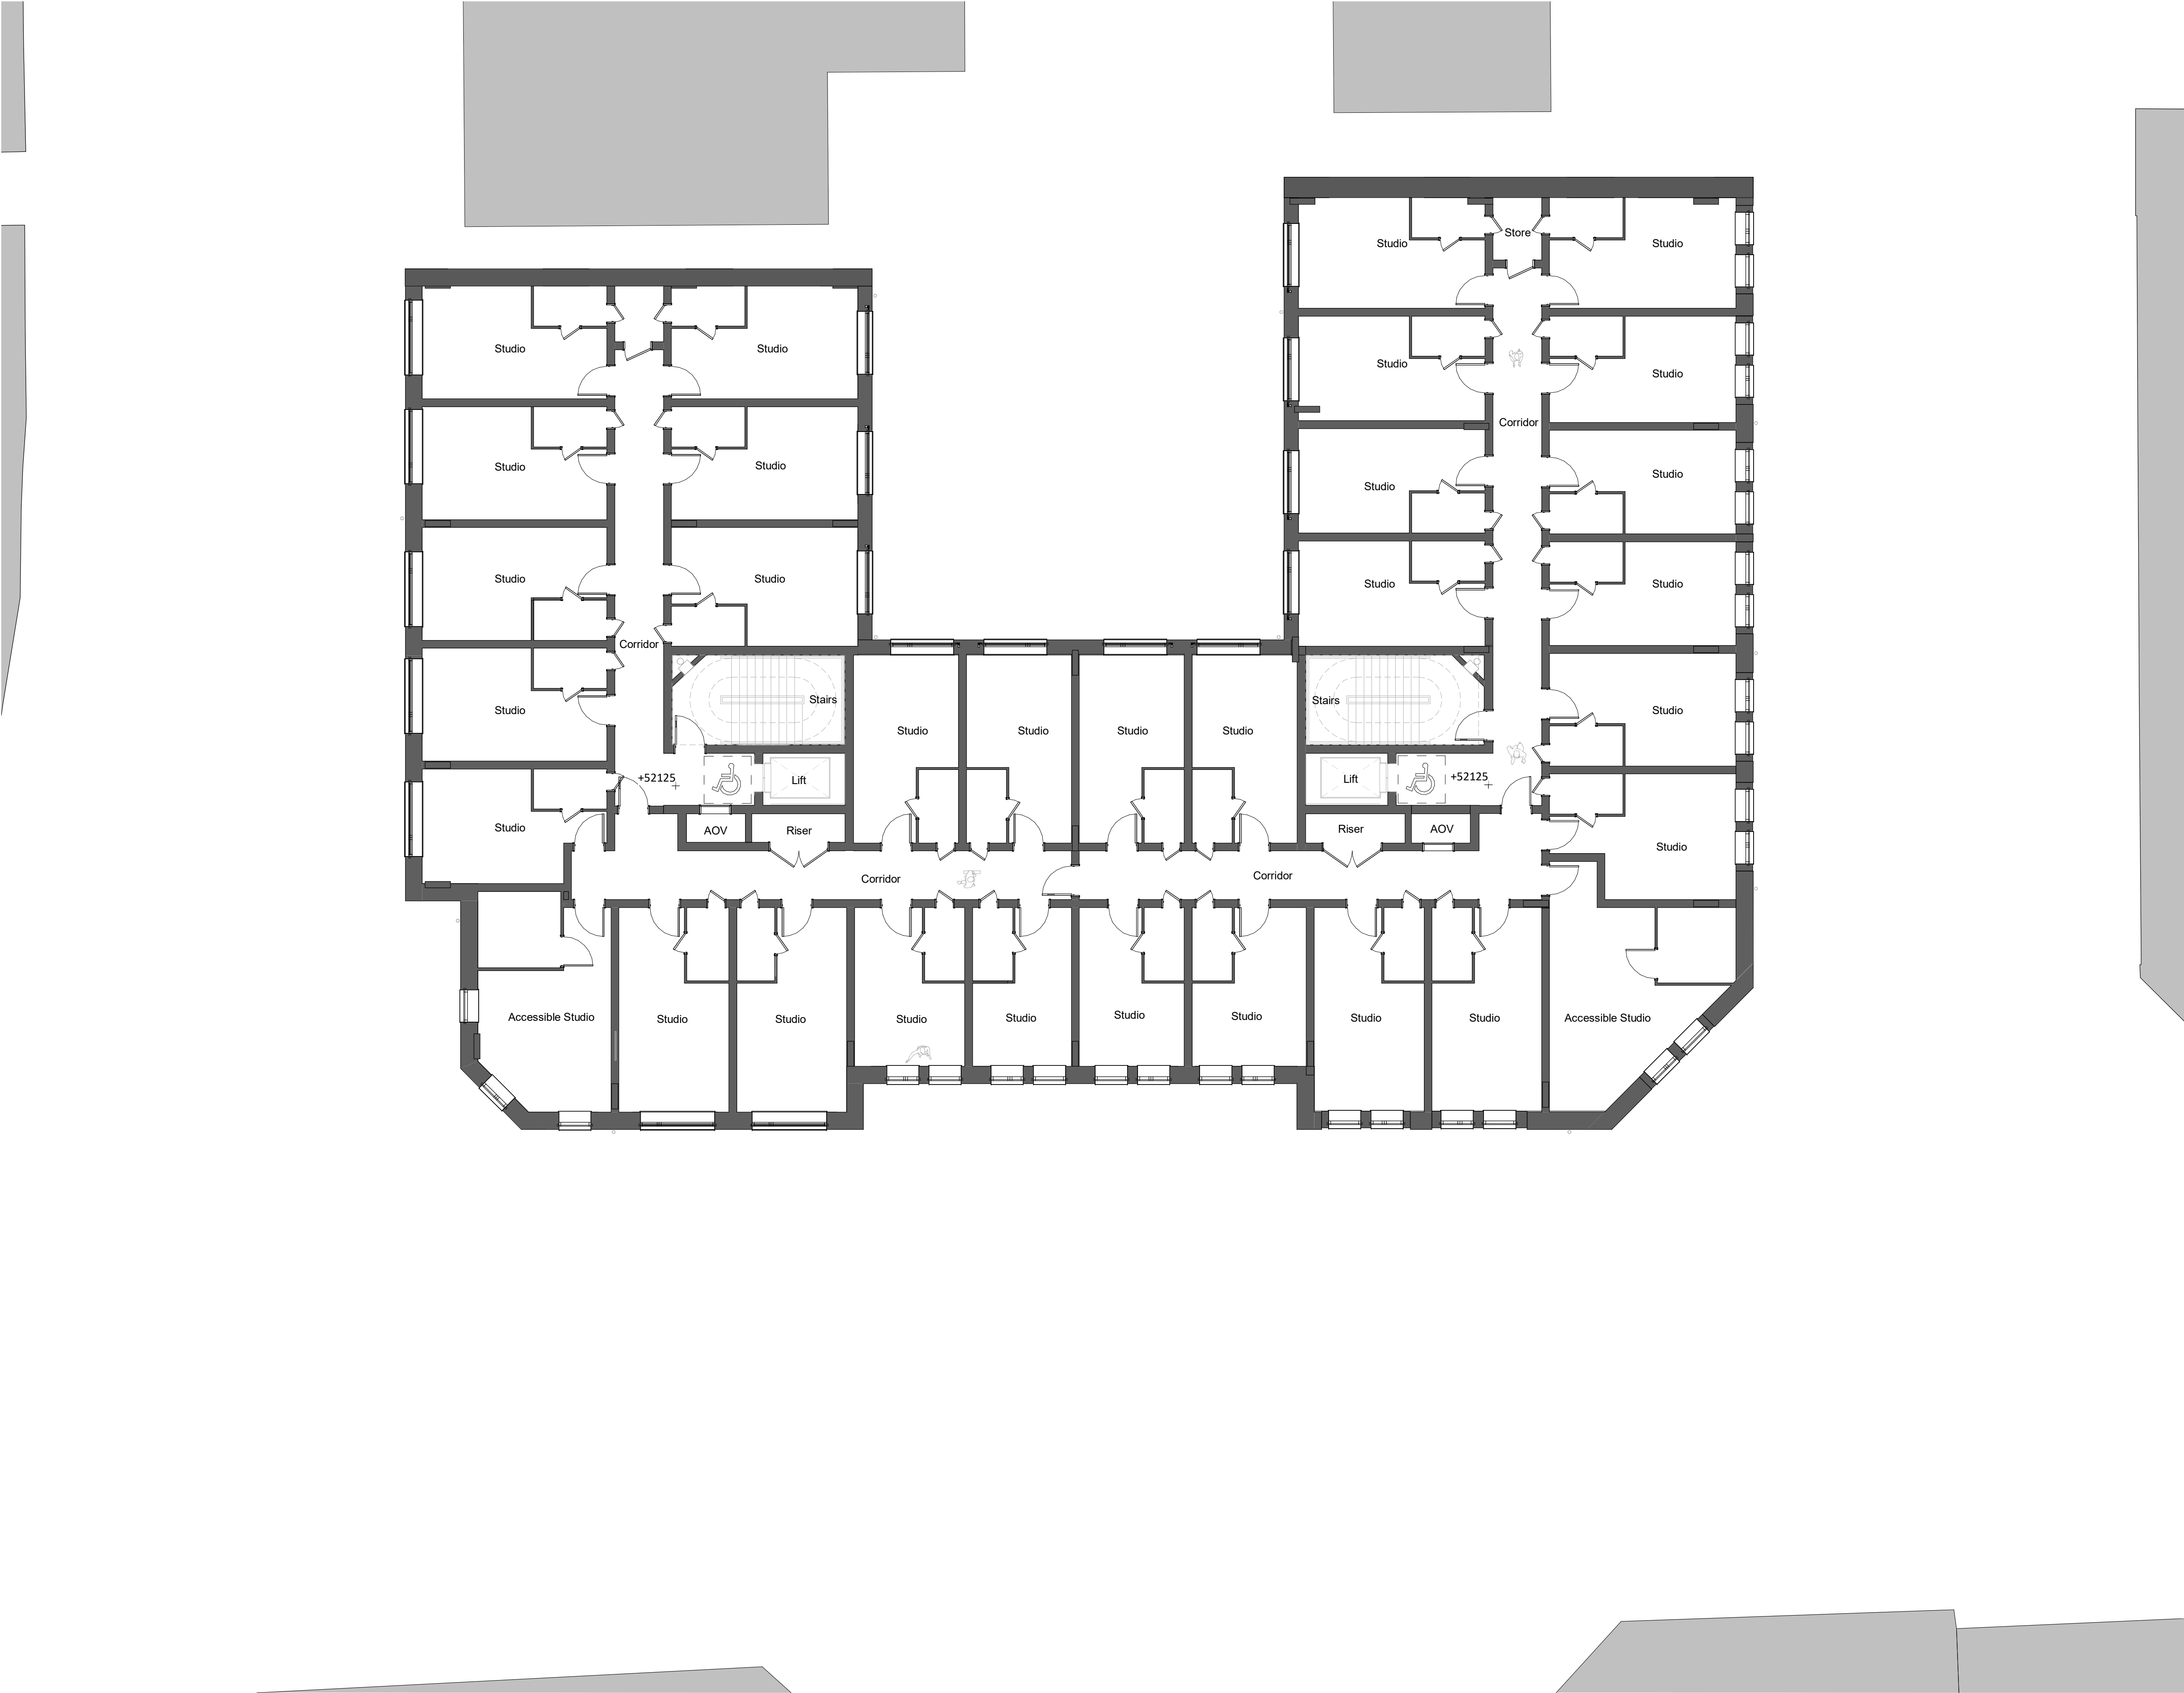

Responsibility is not accepted for errors made by others in scaling from this drawing.
All construction information should be taken from figured dimensions only.

 

Notes

Cycle Provision based on 1 space per unit for first 10, 1 spaces per unit there after

Furniture layouts indicative

- Communal areas
- Existing building outline
- +44.680 Existing levels
- +45.000 Proposed Levels
- Lift waiting area

PVs are shown indicatively

Roof terrace is shown indicatively

OV - Opening Vent at head of Stairs

AOV-Automatic Opening Vent

ASHP - Air Source Heat Pumps


PL	P23	08.09.2023	FOR PLANNING
SZ	P22	25.08.2023	For co-ordination
SZ	P21	16.08.2023	Scheme Updated following feedback
PL	P19	28.03.2023	FOR PLANNING
SZ	P18	20.03.2023	General Update
SZ	P16	06.03.2023	Stage 2 Design Freeze
SZ	P12	08.02.2023	General Scheme Update. Design Team Co-ordination Issue


STATUS	REV	DATE	DESCRIPTION	REVISED BY
CLIENT				VP
McLaren (Exeter) Limited				CHECKED BY
				LD
ORIGINATOR NO				154670

CONSULTANT
STRIDE TREGLOWN
www.stridetreglown.com © Stride Treglown Limited 2020_
PROJECT
Summerland Street
Exeter


DRAWING TITLE
Proposed Second Floor Plan

STATUS CODE	SCALE
B2 : Suitable for information	1 : 100@A1
DRAWING USAGE: PLANNING SUBMISSION	
PROJECT - ORIGINATOR - VOLUME - LEVEL - TYPE - ROLE - CLASS - NUMBER	STATUS _ REVISION
154670-STL-ZZ-02-DR-A-ZZ-10002	PL_P23

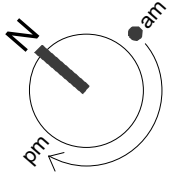

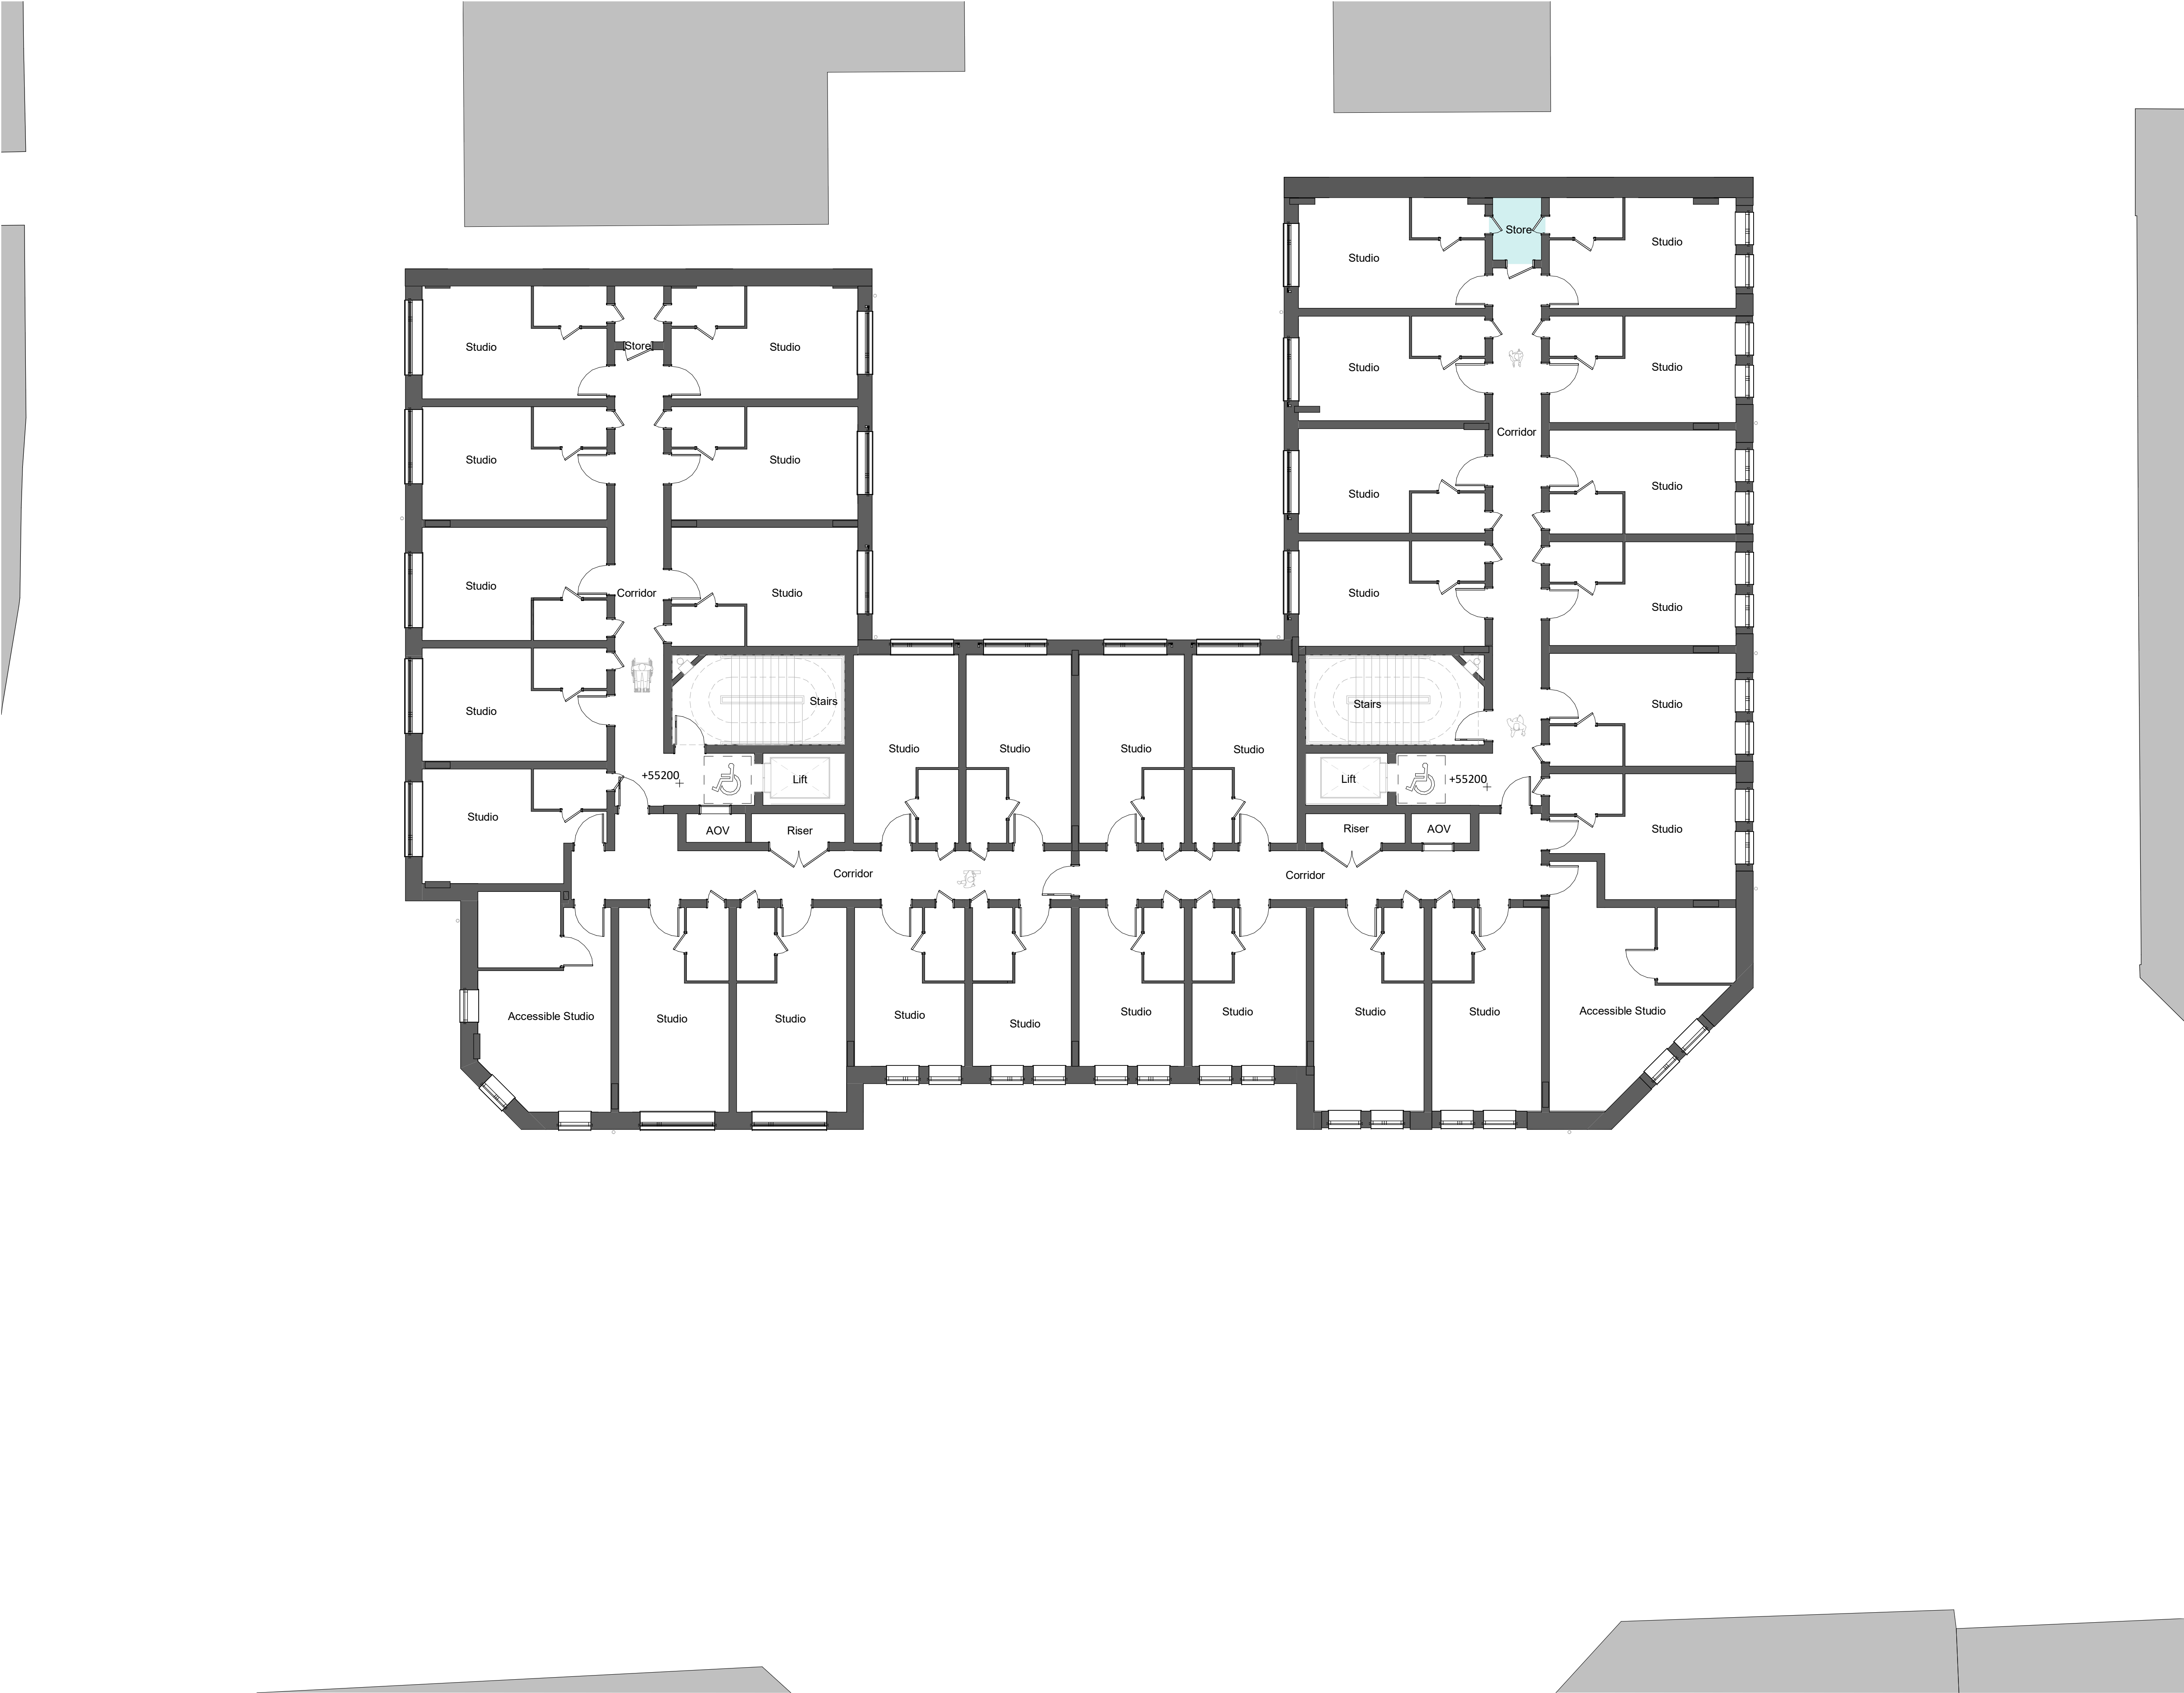

Responsibility is not accepted for errors made by others in scaling from this drawing.
All construction information should be taken from figured dimensions only.

 

Notes

Cycle Provision based on 1 space per unit for first 10, 1 spaces per unit there after

Furniture layouts indicative

- Communal areas
- Existing building outline
- +44.680 Existing levels
- +45.000 Proposed Levels
- Lift waiting area

PVs are shown indicatively

Roof terrace is shown indicatively

OV - Opening Vent at head of Stairs

AOV-Automatic Opening Vent

ASHP - Air Source Heat Pumps


PL	P23	08.09.2023	FOR PLANNING
SZ	P22	25.08.2023	For co-ordination
SZ	P21	16.08.2023	Scheme Updated following feedback
PL	P19	28.03.2023	FOR PLANNING
SZ	P18	20.03.2023	General Update
SZ	P16	06.03.2023	Stage 2 Design Freeze
SZ	P12	08.02.2023	General Scheme Update, Design Team Co-ordination Issue


STATUS	REV	DATE	DESCRIPTION	REVISED BY
CLIENT				VP
McLaren (Exeter) Limited				CHECKED BY
				LD
ORIGINATOR NO				154670

CONSULTANT
STRIDE TREGLOWN
www.stridetreglow.com © Stride Treglow Limited 2020
PROJECT
Summerland Street
Exeter


DRAWING TITLE
Proposed Third Floor Plan

STATUS CODE	SCALE
B2 : Suitable for information	1 : 100@A1
DRAWING USAGE: PLANNING SUBMISSION	
PROJECT - ORIGINATOR - VOLUME - LEVEL - TYPE - ROLE - CLASS - NUMBER	STATUS _ REVISION
154670-STL-ZZ-03-DR-A-ZZ-10003	PL_P23

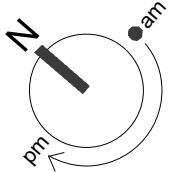

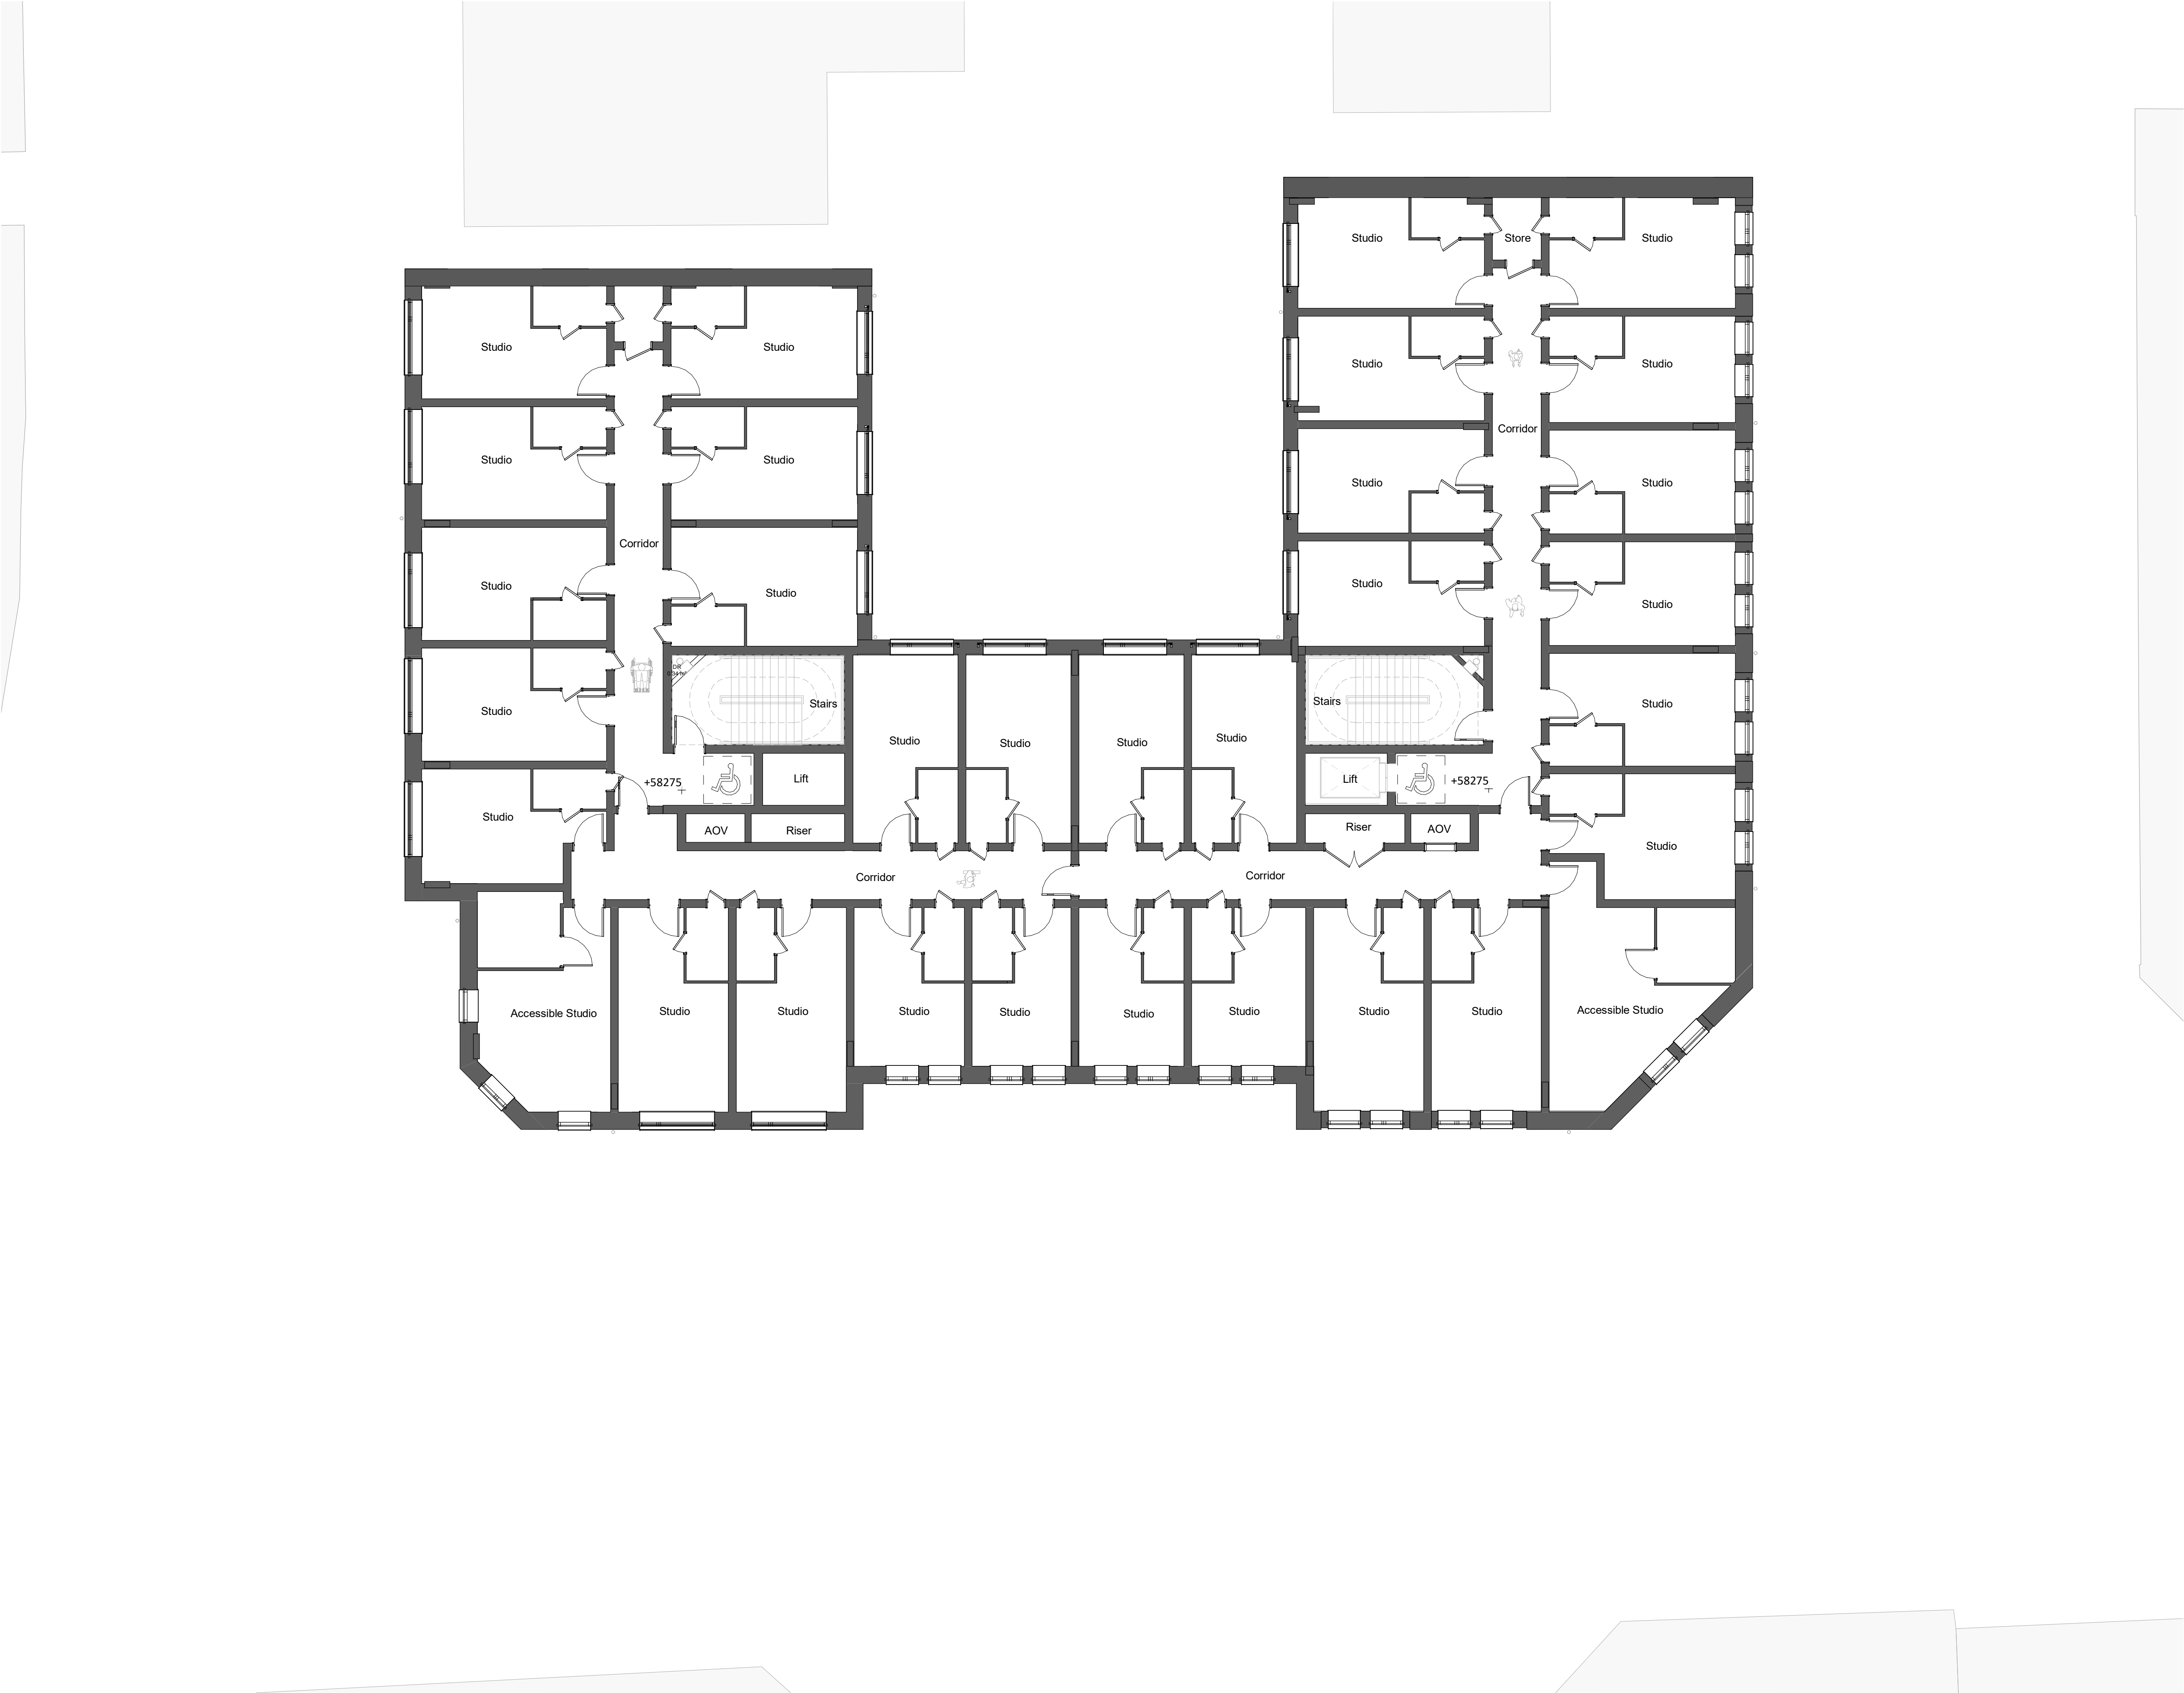

Responsibility is not accepted for errors made by others in scaling from this drawing.
All construction information should be taken from figured dimensions only.

 

Notes

Cycle Provision based on 1 space per unit for first 10, 1 spaces per unit there after

Furniture layouts indicative

- Communal areas
- Existing building outline
- +44.680 Existing levels
- +45.000 Proposed Levels
- Lift waiting area

PVs are shown indicatively

Roof terrace is shown indicatively

OV - Opening Vent at head of Stairs

AOV-Automatic Opening Vent

ASHP - Air Source Heat Pumps

PL	P23	08.09.2023	FOR PLANNING
SZ	P22	25.08.2023	For co-ordination
SZ	P21	16.08.2023	Scheme Updated following feedback
PL	P19	28.03.2023	FOR PLANNING
SZ	P18	20.03.2023	General Update
SZ	P16	06.03.2023	Stage 2 Design Freeze
SZ	P12	08.02.2023	Issue
			General Scheme Update. Design Team Co-ordination

STATUS	REV	DATE	DESCRIPTION	REVISED BY
CLIENT				VP
McLaren (Exeter) Limited				CHECKED BY
				LD
ORIGINATOR NO				154670

CONSULTANT

STRIDE TREGLOWN

www.stridetreglown.com © Stride Treglown Limited 2020

PROJECT


Summerland Street

Exeter

DRAWING TITLE


Proposed Fourth Floor Plan

STATUS CODE	SCALE
B2 : Suitable for information	1 : 100@A1
DRAWING USAGE: PLANNING SUBMISSION	
PROJECT - ORIGINATOR - VOLUME - LEVEL - TYPE - ROLE - CLASS - NUMBER	STATUS _ REVISION
154670-STL-ZZ-04-DR-A-ZZ-10004	PL_P23

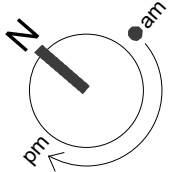



Responsibility is not accepted for errors made by others in scaling from this drawing.
All construction information should be taken from figured dimensions only.

 

Notes

Cycle Provision based on 1 space per unit for first 10, 1 spaces per unit there after

Furniture layouts indicative

- Communal areas
- Existing building outline
- +44.680 Existing levels
- +45.000 Proposed Levels
- Lift waiting area

PVs are shown indicatively

Roof terrace is shown indicatively

OV - Opening Vent at head of Stairs

AOV-Automatic Opening Vent

ASHP - Air Source Heat Pumps


PL	P23	08.09.2023	FOR PLANNING
SZ	P22	25.08.2023	For co-ordination
SZ	P21	16.08.2023	Scheme Updated following feedback
PL	P19	28.03.2023	FOR PLANNING
SZ	P18	20.03.2023	General Update
SZ	P16	06.03.2023	Stage 2 Design Freeze
SZ	P12	08.02.2023	Issue
			General Scheme Update. Design Team Co-ordination


STATUS	REV	DATE	DESCRIPTION	REVISED BY
CLIENT				VP
McLaren (Exeter) Limited				CHECKED BY
				LD
ORIGINATOR NO				154670

CONSULTANT
STRIDE TREGLOWN
www.stridetreglown.com © Stride Treglown Limited 2020
PROJECT
Summerland Street
Exeter


DRAWING TITLE
Proposed Fifth Floor Plan

STATUS CODE	SCALE
B2 : Suitable for information	1 : 100@A1
DRAWING USAGE: PLANNING SUBMISSION	
PROJECT - ORIGINATOR - VOLUME - LEVEL - TYPE - ROLE - CLASS - NUMBER	STATUS _ REVISION
154670-STL-ZZ-05-DR-A-ZZ-10005	PL_P23

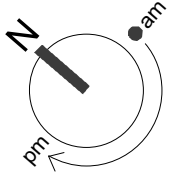

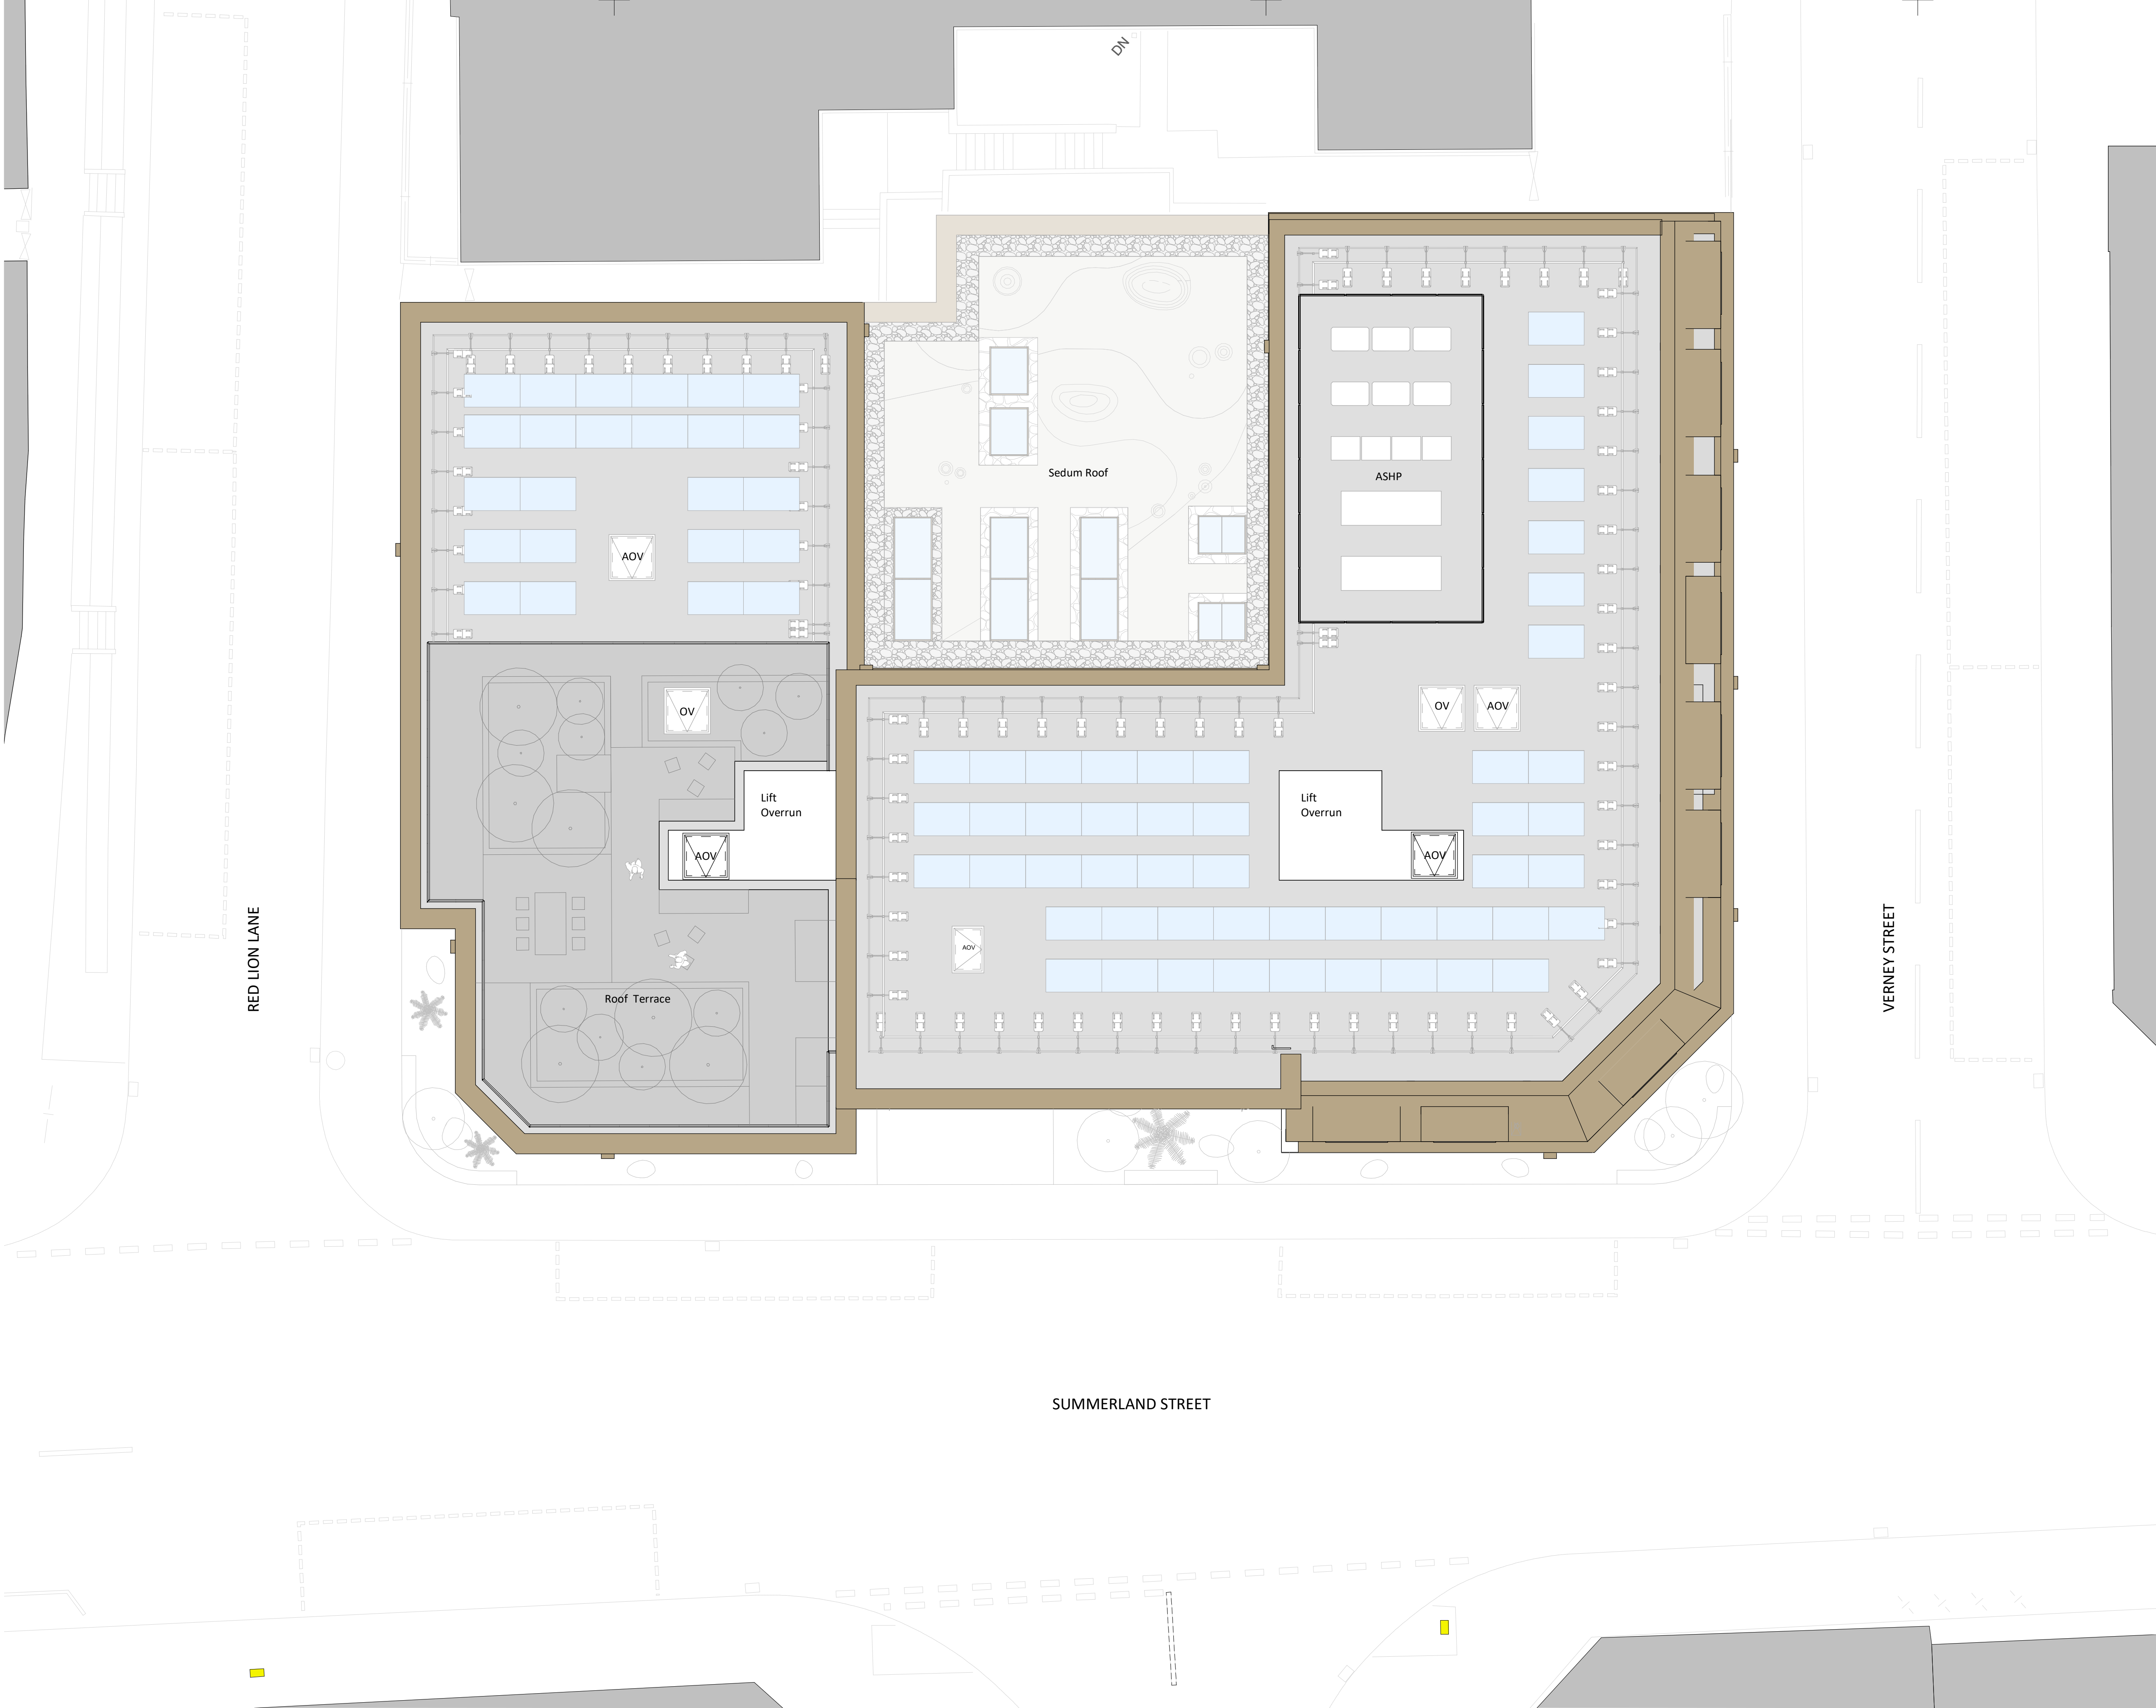

Responsibility is not accepted for errors made by others in scaling from this drawing.
All construction information should be taken from figured dimensions only.

 

Notes

Cycle Provision based on 1 space per unit for first 10, 1 spaces per unit there after

Furniture layouts indicative

- Communal areas
- Existing building outline
- +44.680 Existing levels
- +45.000 Proposed Levels
- Lift waiting area

PVs are shown indicatively

Roof terrace is shown indicatively

OV - Opening Vent at head of Stairs

AOV-Automatic Opening Vent

ASHP - Air Source Heat Pumps

PL	P23	08.09.2023	FOR PLANNING
S2	P22	25.08.2023	For co-ordination
S2	P21	16.08.2023	Scheme Updated following feedback
PL	P19	28.03.2023	FOR PLANNING
S2	P18	20.03.2023	General Update
S2	P16	06.03.2023	Stage 2 Design Freeze

STATUS	REV	DATE	DESCRIPTION	REVISED BY
CLIENT				VP
McLaren (Exeter) Limited				CHECKED BY
				LD
ORIGINATOR NO				154670

CONSULTANT

STRIDE TREGLOWN

www.stridetreglown.com © Stride Treglown Limited 2020

PROJECT

Summerland Street
Exeter

DRAWING TITLE	DRAWING USAGE: PLANNING SUBMISSION	STATUS CODE	SCALE
Proposed Roof Plan		B2 : Suitable for information	1 : 100@A1
PROJECT - ORIGINATOR - VOLUME - LEVEL - TYPE - ROLE - CLASS - NUMBER	STATUS _ REVISION		
154670-STL-ZZ-07-DR-A-ZZ-10007	PL_P23		