




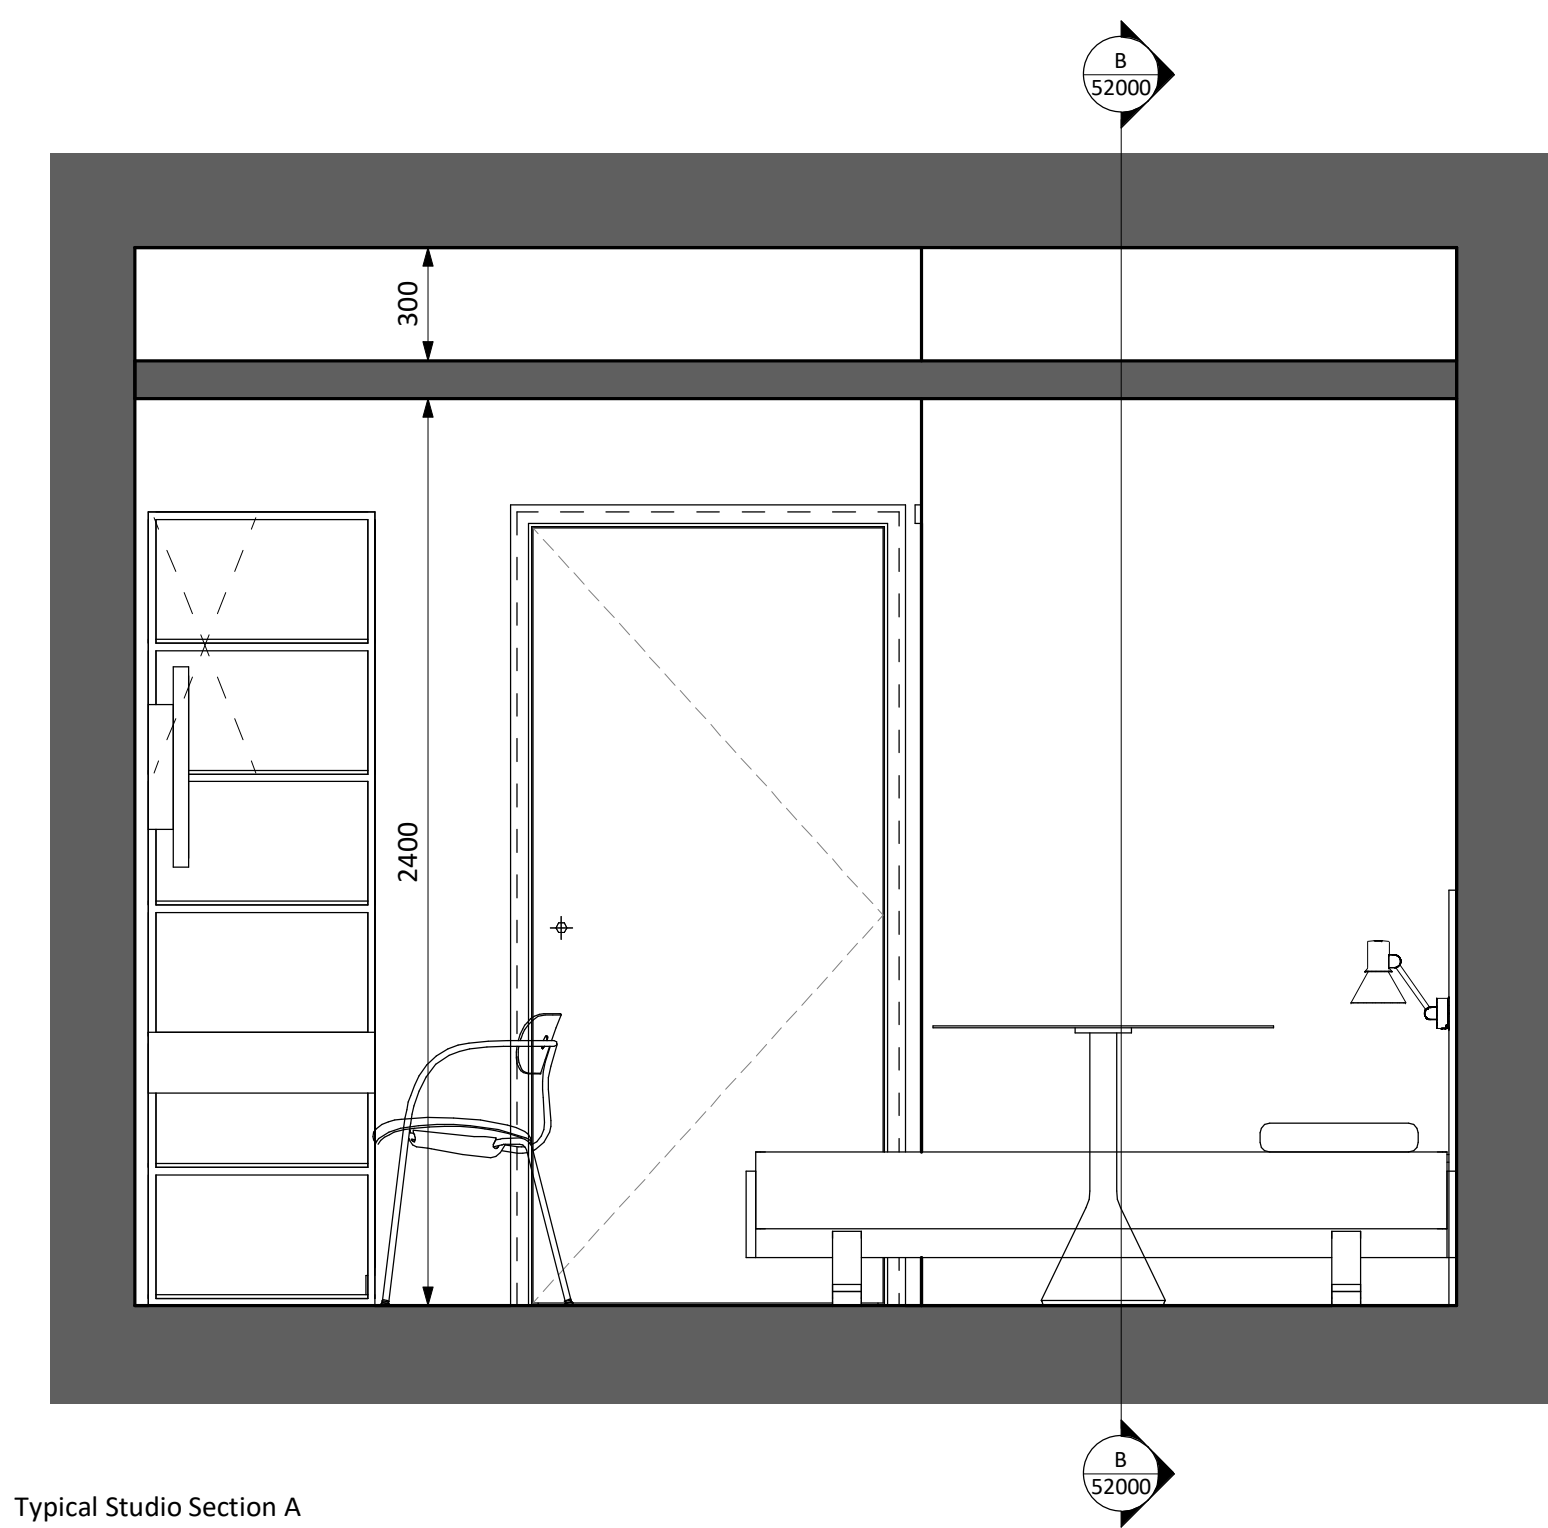

Typical Studio Section A
1 : 20

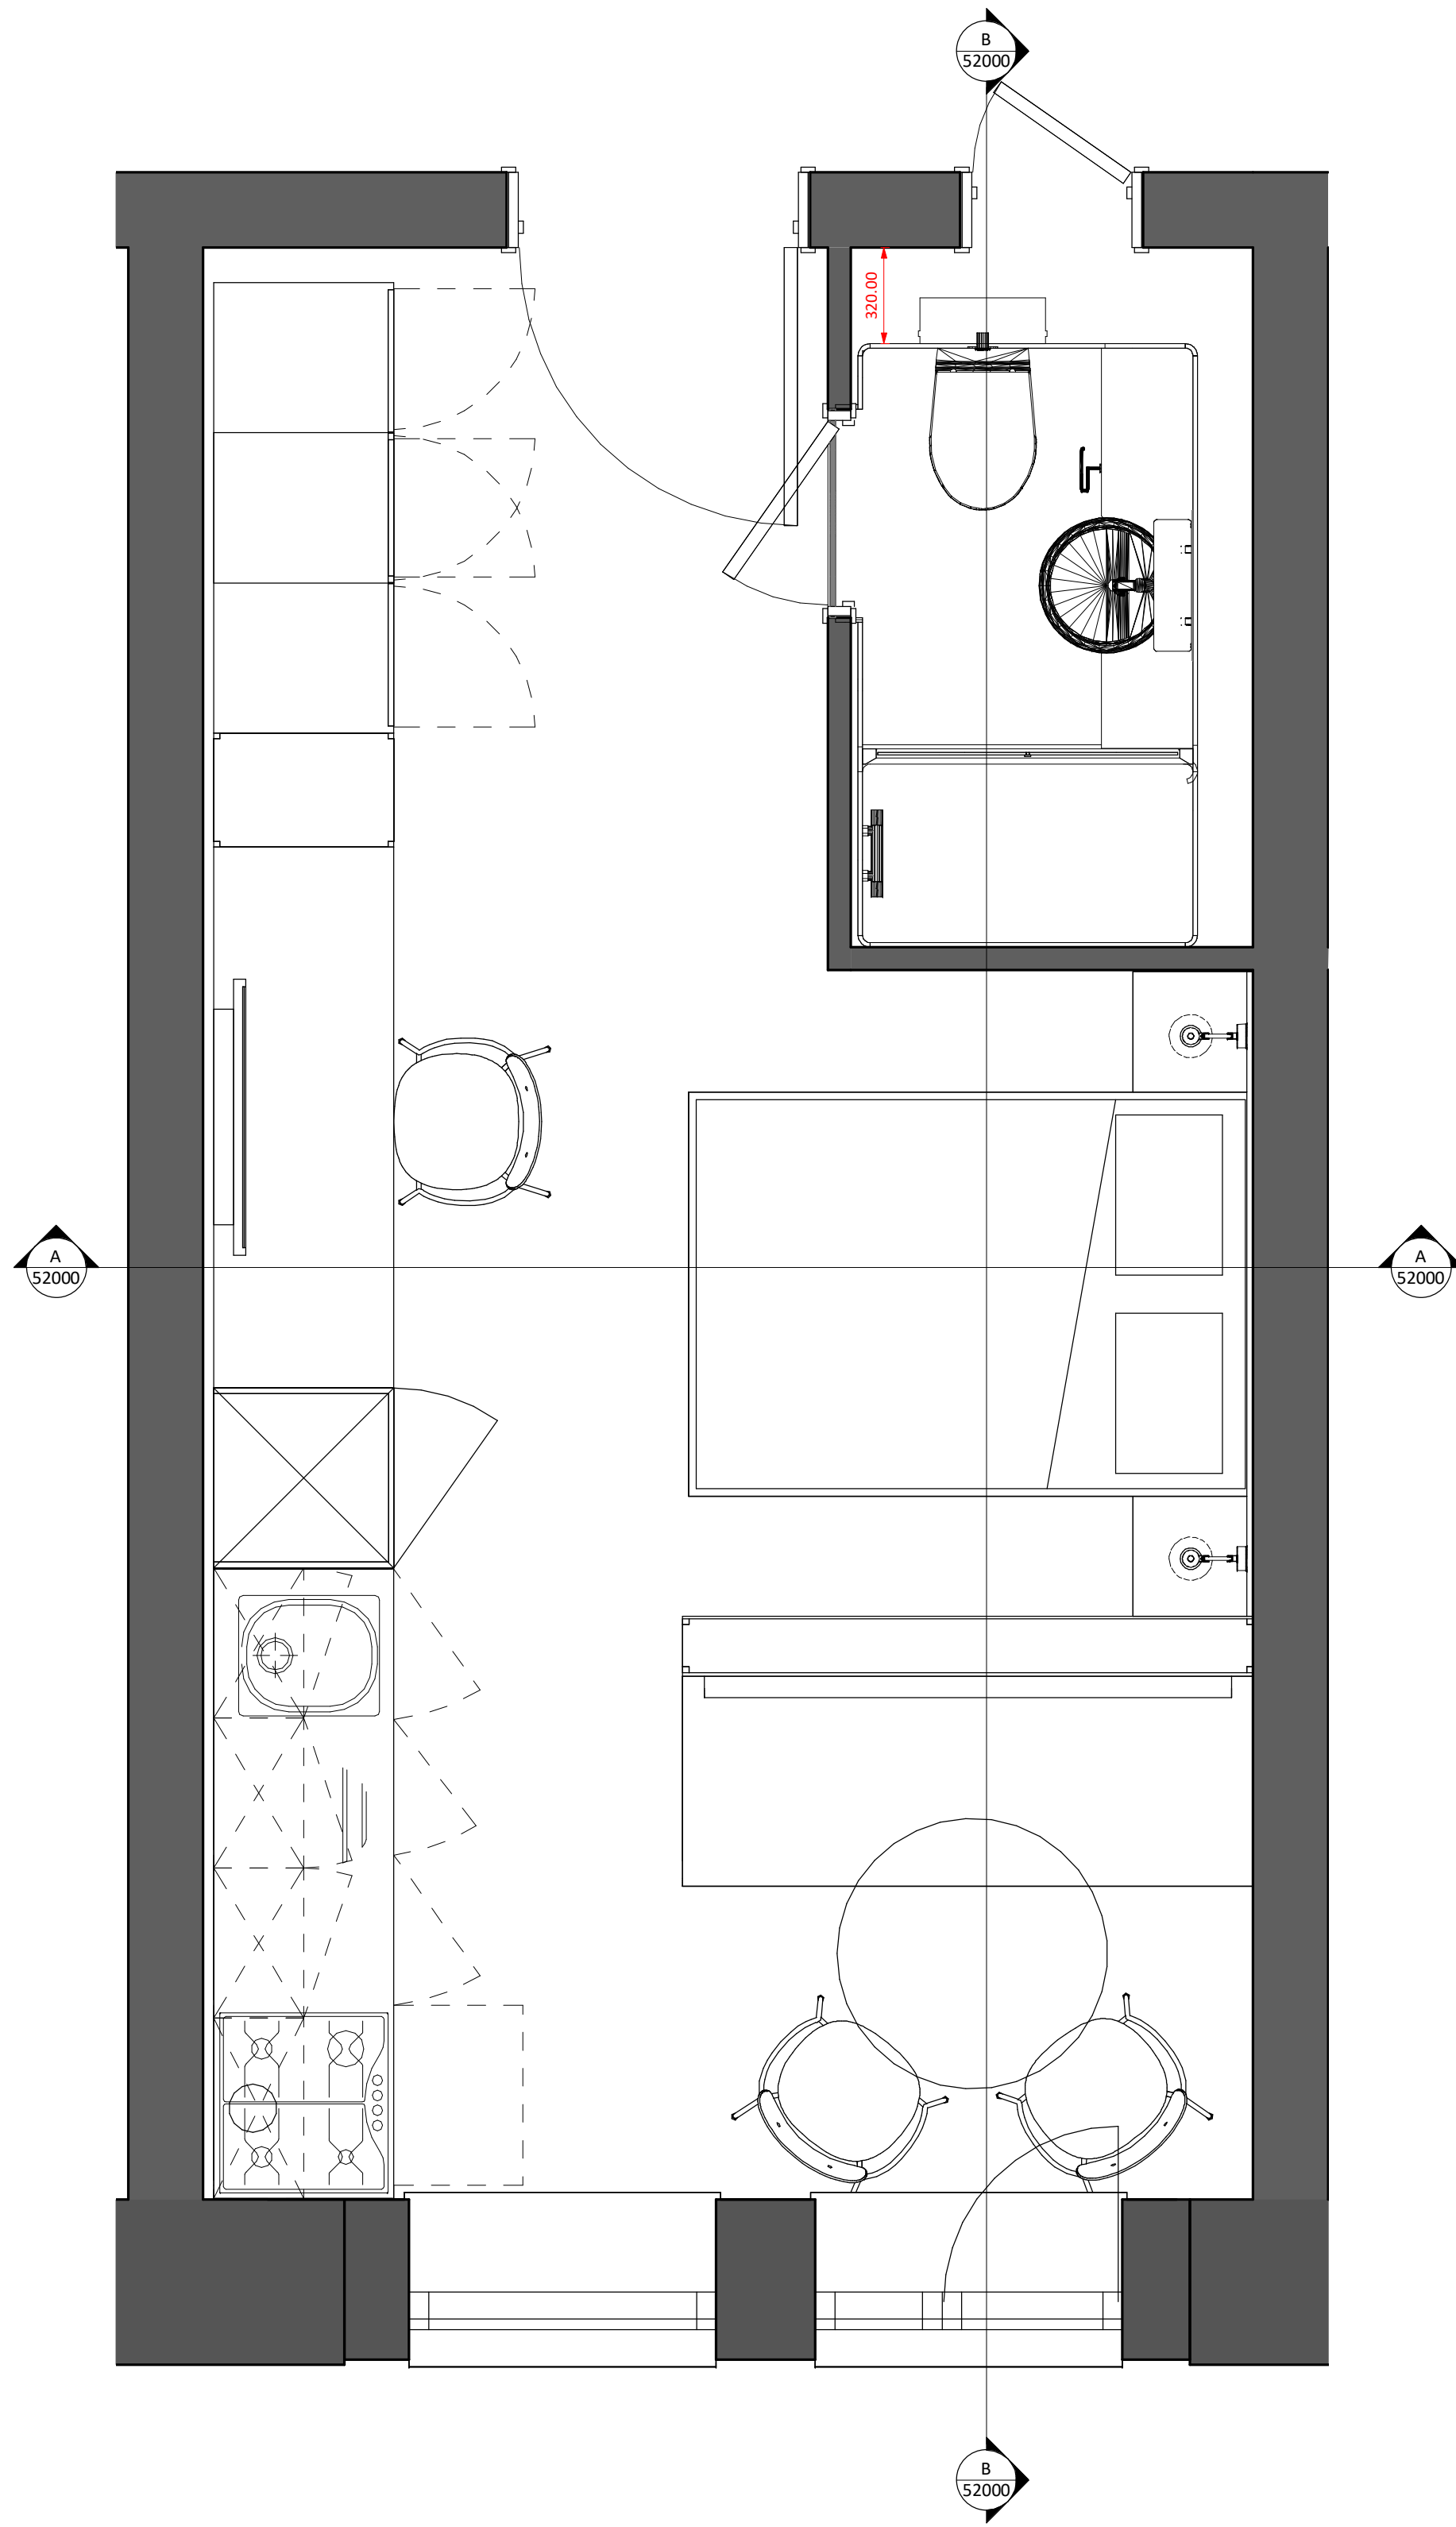

3D View

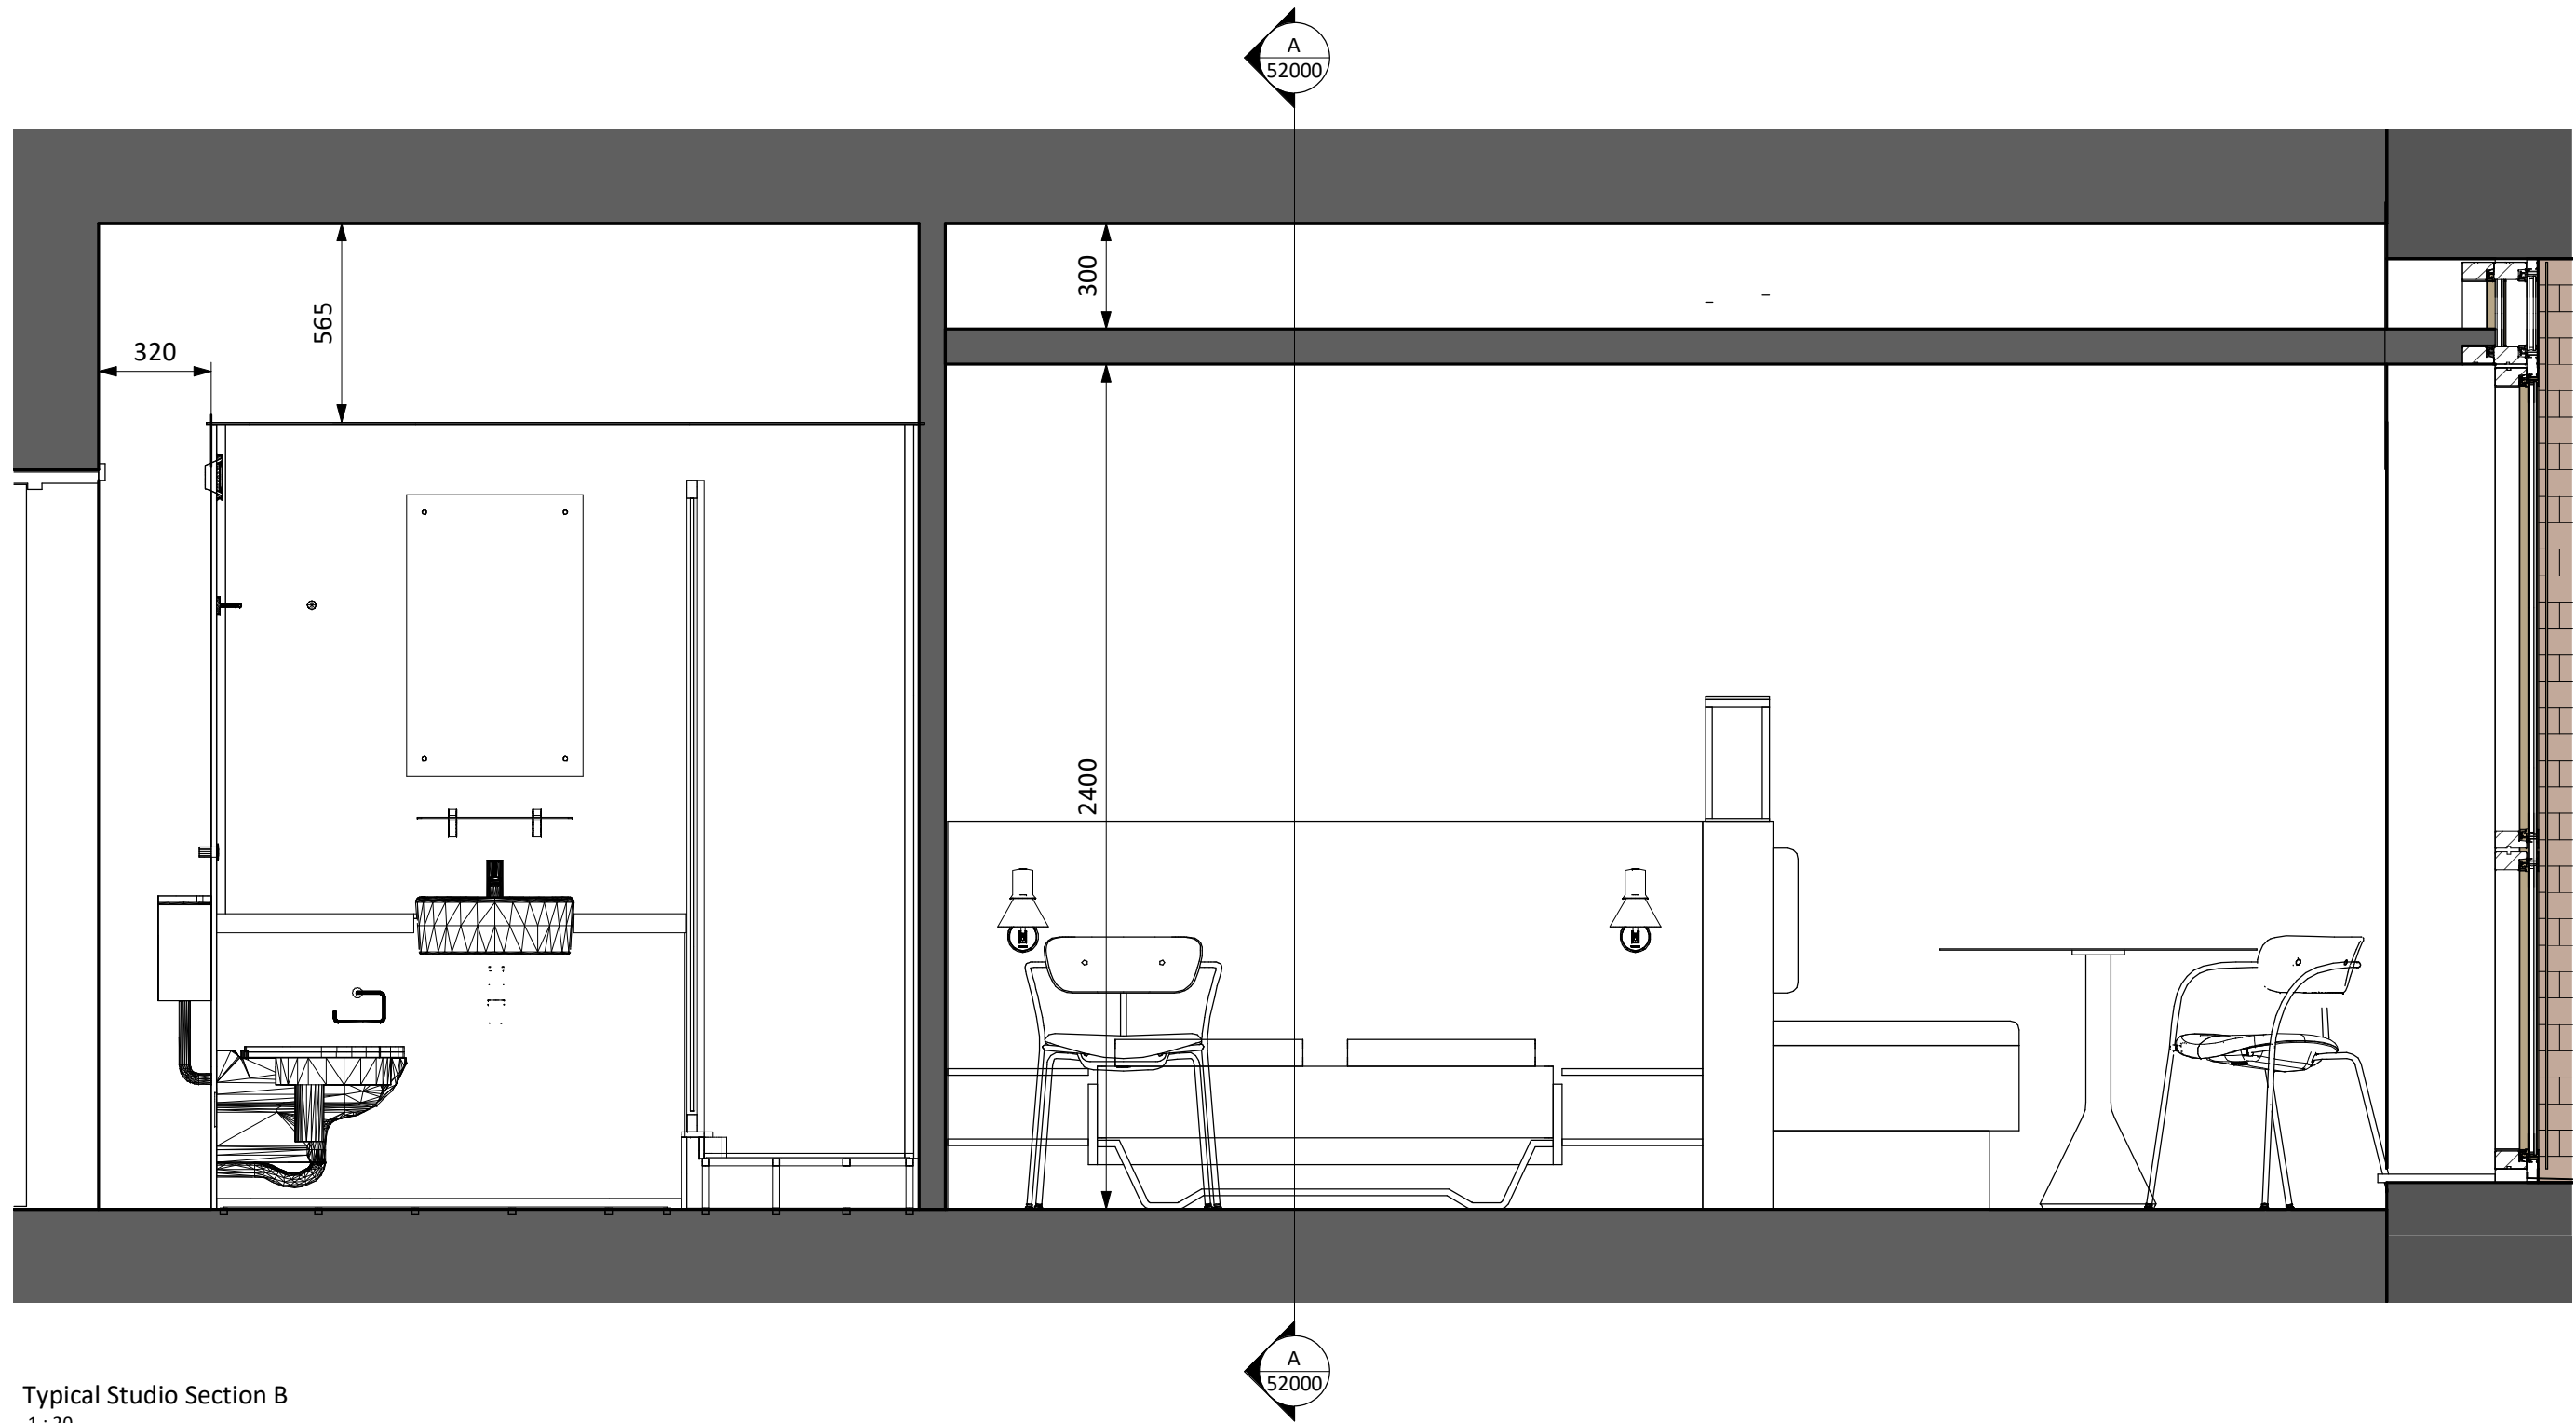

Typical Studio Section B
1 : 20

S2	P17	07.03.2023	First Issue	
STATUS	REV	DATE	DESCRIPTION	
CLIENT				REVISED BY VP
McLaren (Exeter) Limited				CHECKED BY LD
				ORIGINATOR NO 154670

CONSULTANT
STRIDE TREGLOWN
www.stridetreglown.com © Stride Treglow Limited 2020
PROJECT
Summerland Street
Exeter

DRAWING TITLE
Typical studio layout

STATUS CODE	SCALE
S2 : Suitable for information	1 : 20@A1
DRAWING USAGE:	
PROJECT - ORIGINATOR - VOLUME - LEVEL - TYPE - ROLE - CLASS - NUMBER	STATUS _ REVISION
154670-STL-ZZ-ZZ-DR-A-ZZ-52000	S2_P17