


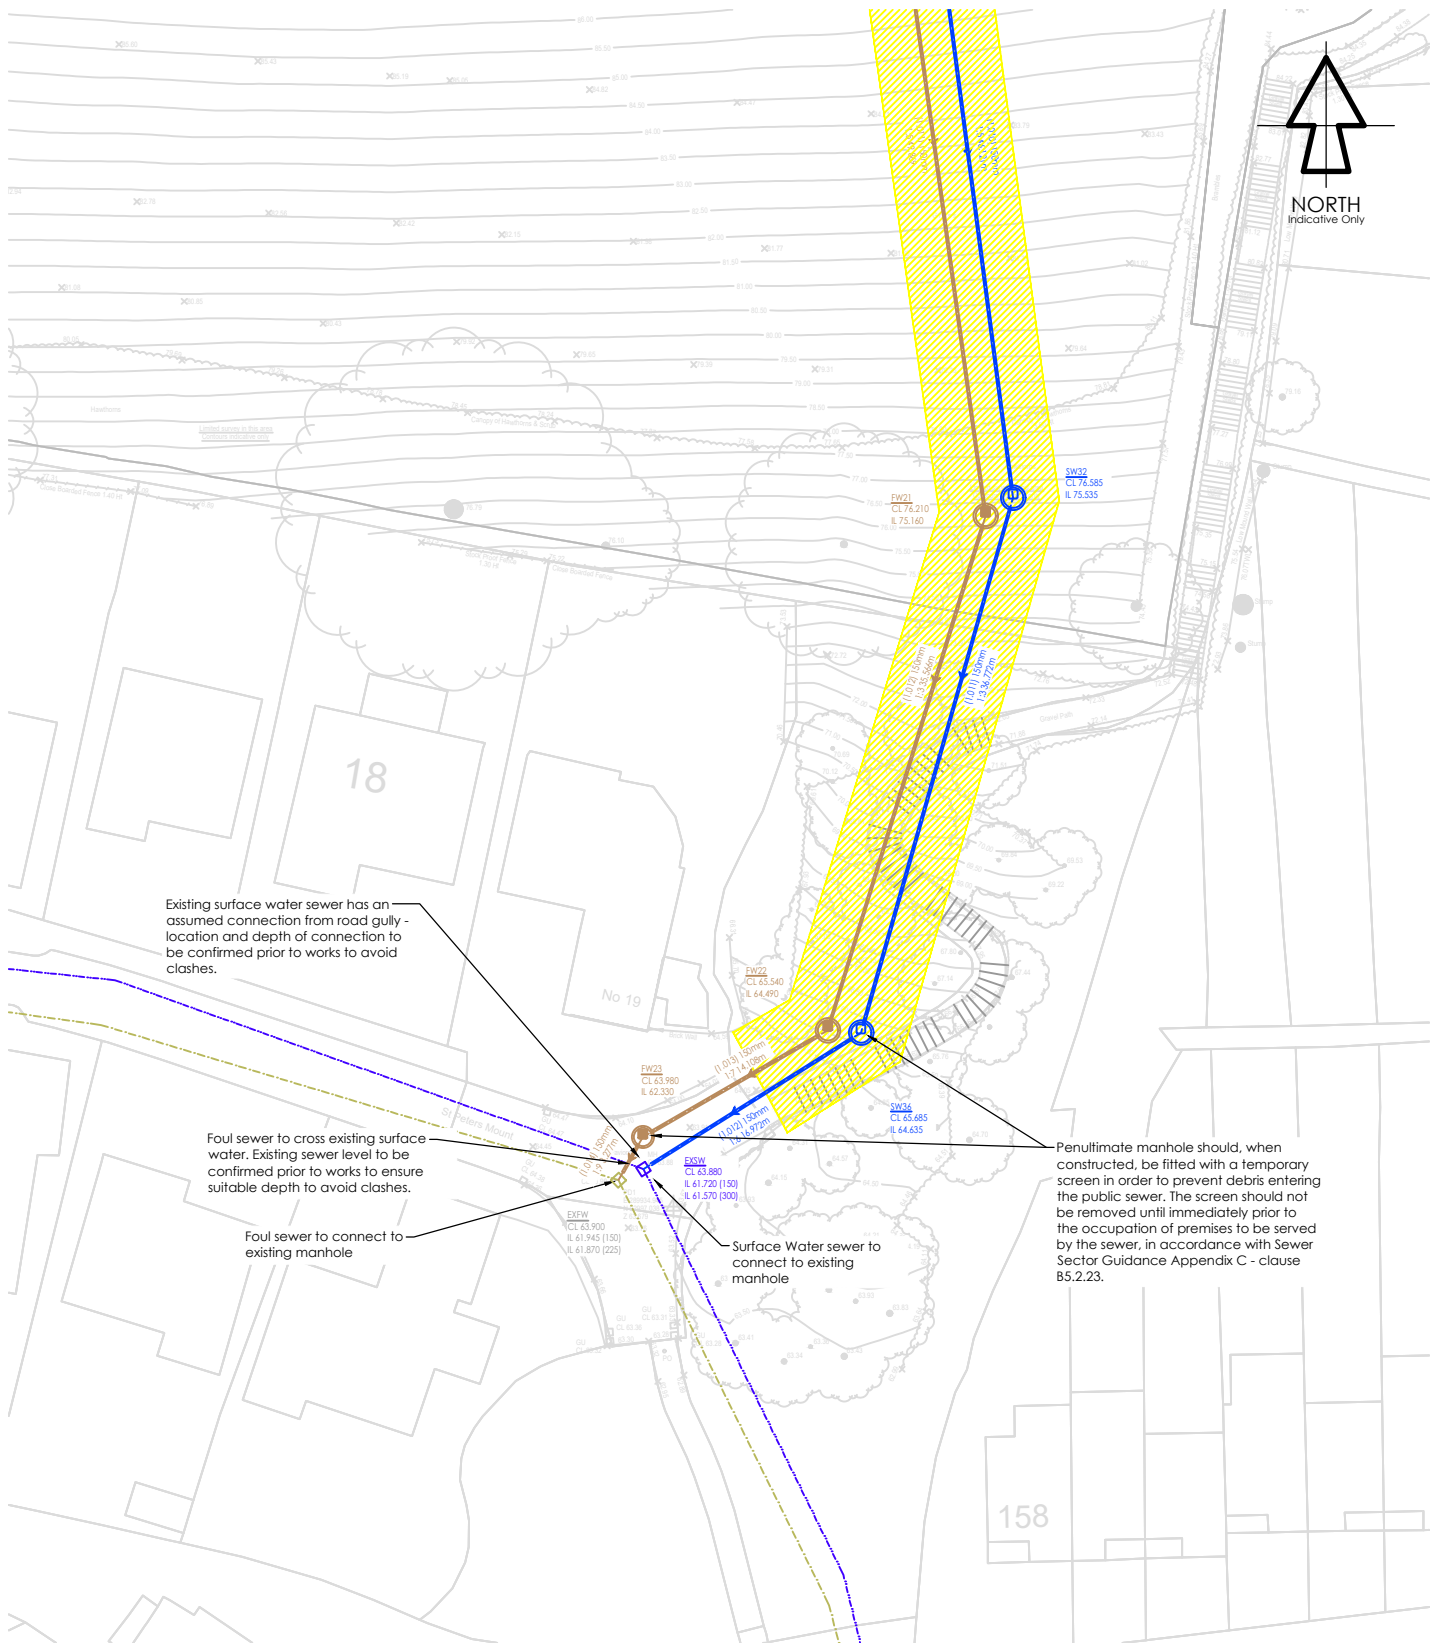

Project Title

PROPOSED DEVELOPMENT AT REDHILLS EXETER DEVON

Scale/Size

1:500/A4

Drawn

Amber Piagesti

Date

March 2026

Checked

Max Gavaghan

Civil & Structural
Chartered Engineers

Hems Court, Longbrook Street
Exeter, Devon, EX4 6AP
T. 01392 421600
sands@sands-consultants.co.uk
www.sands-consultants.co.uk

Sands

Est. 1991

Drawing Title

SEWER EASEMENT PLAN

Sands Project No.

2023.318

Drawing No.

2503

Revision

C01