


28 Shillingford Road

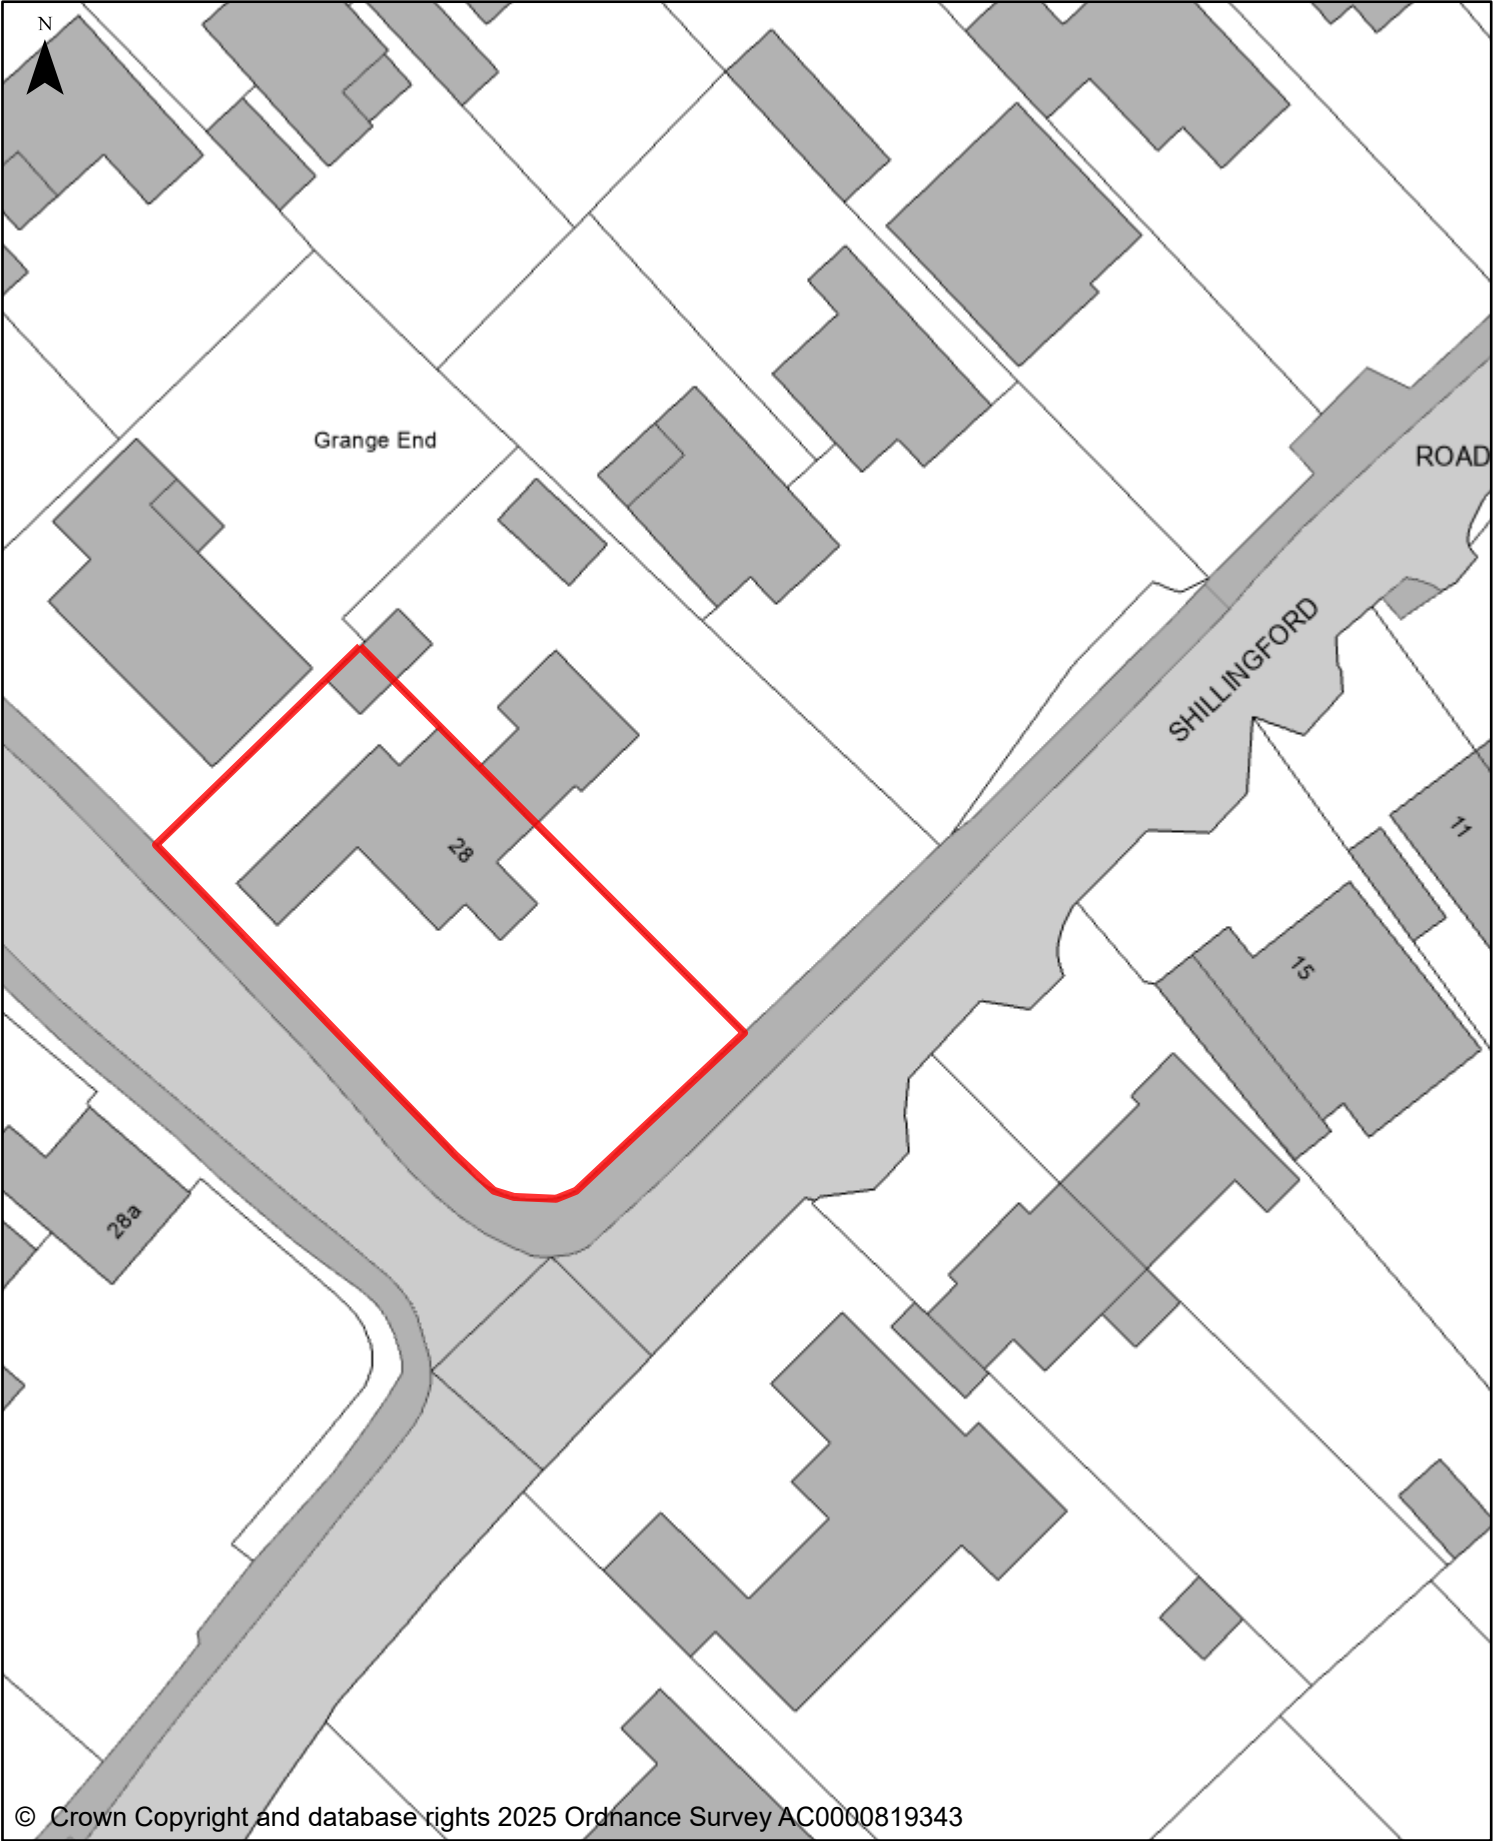

© Crown Copyright and database rights 2025 Ordnance Survey AC0000819343