


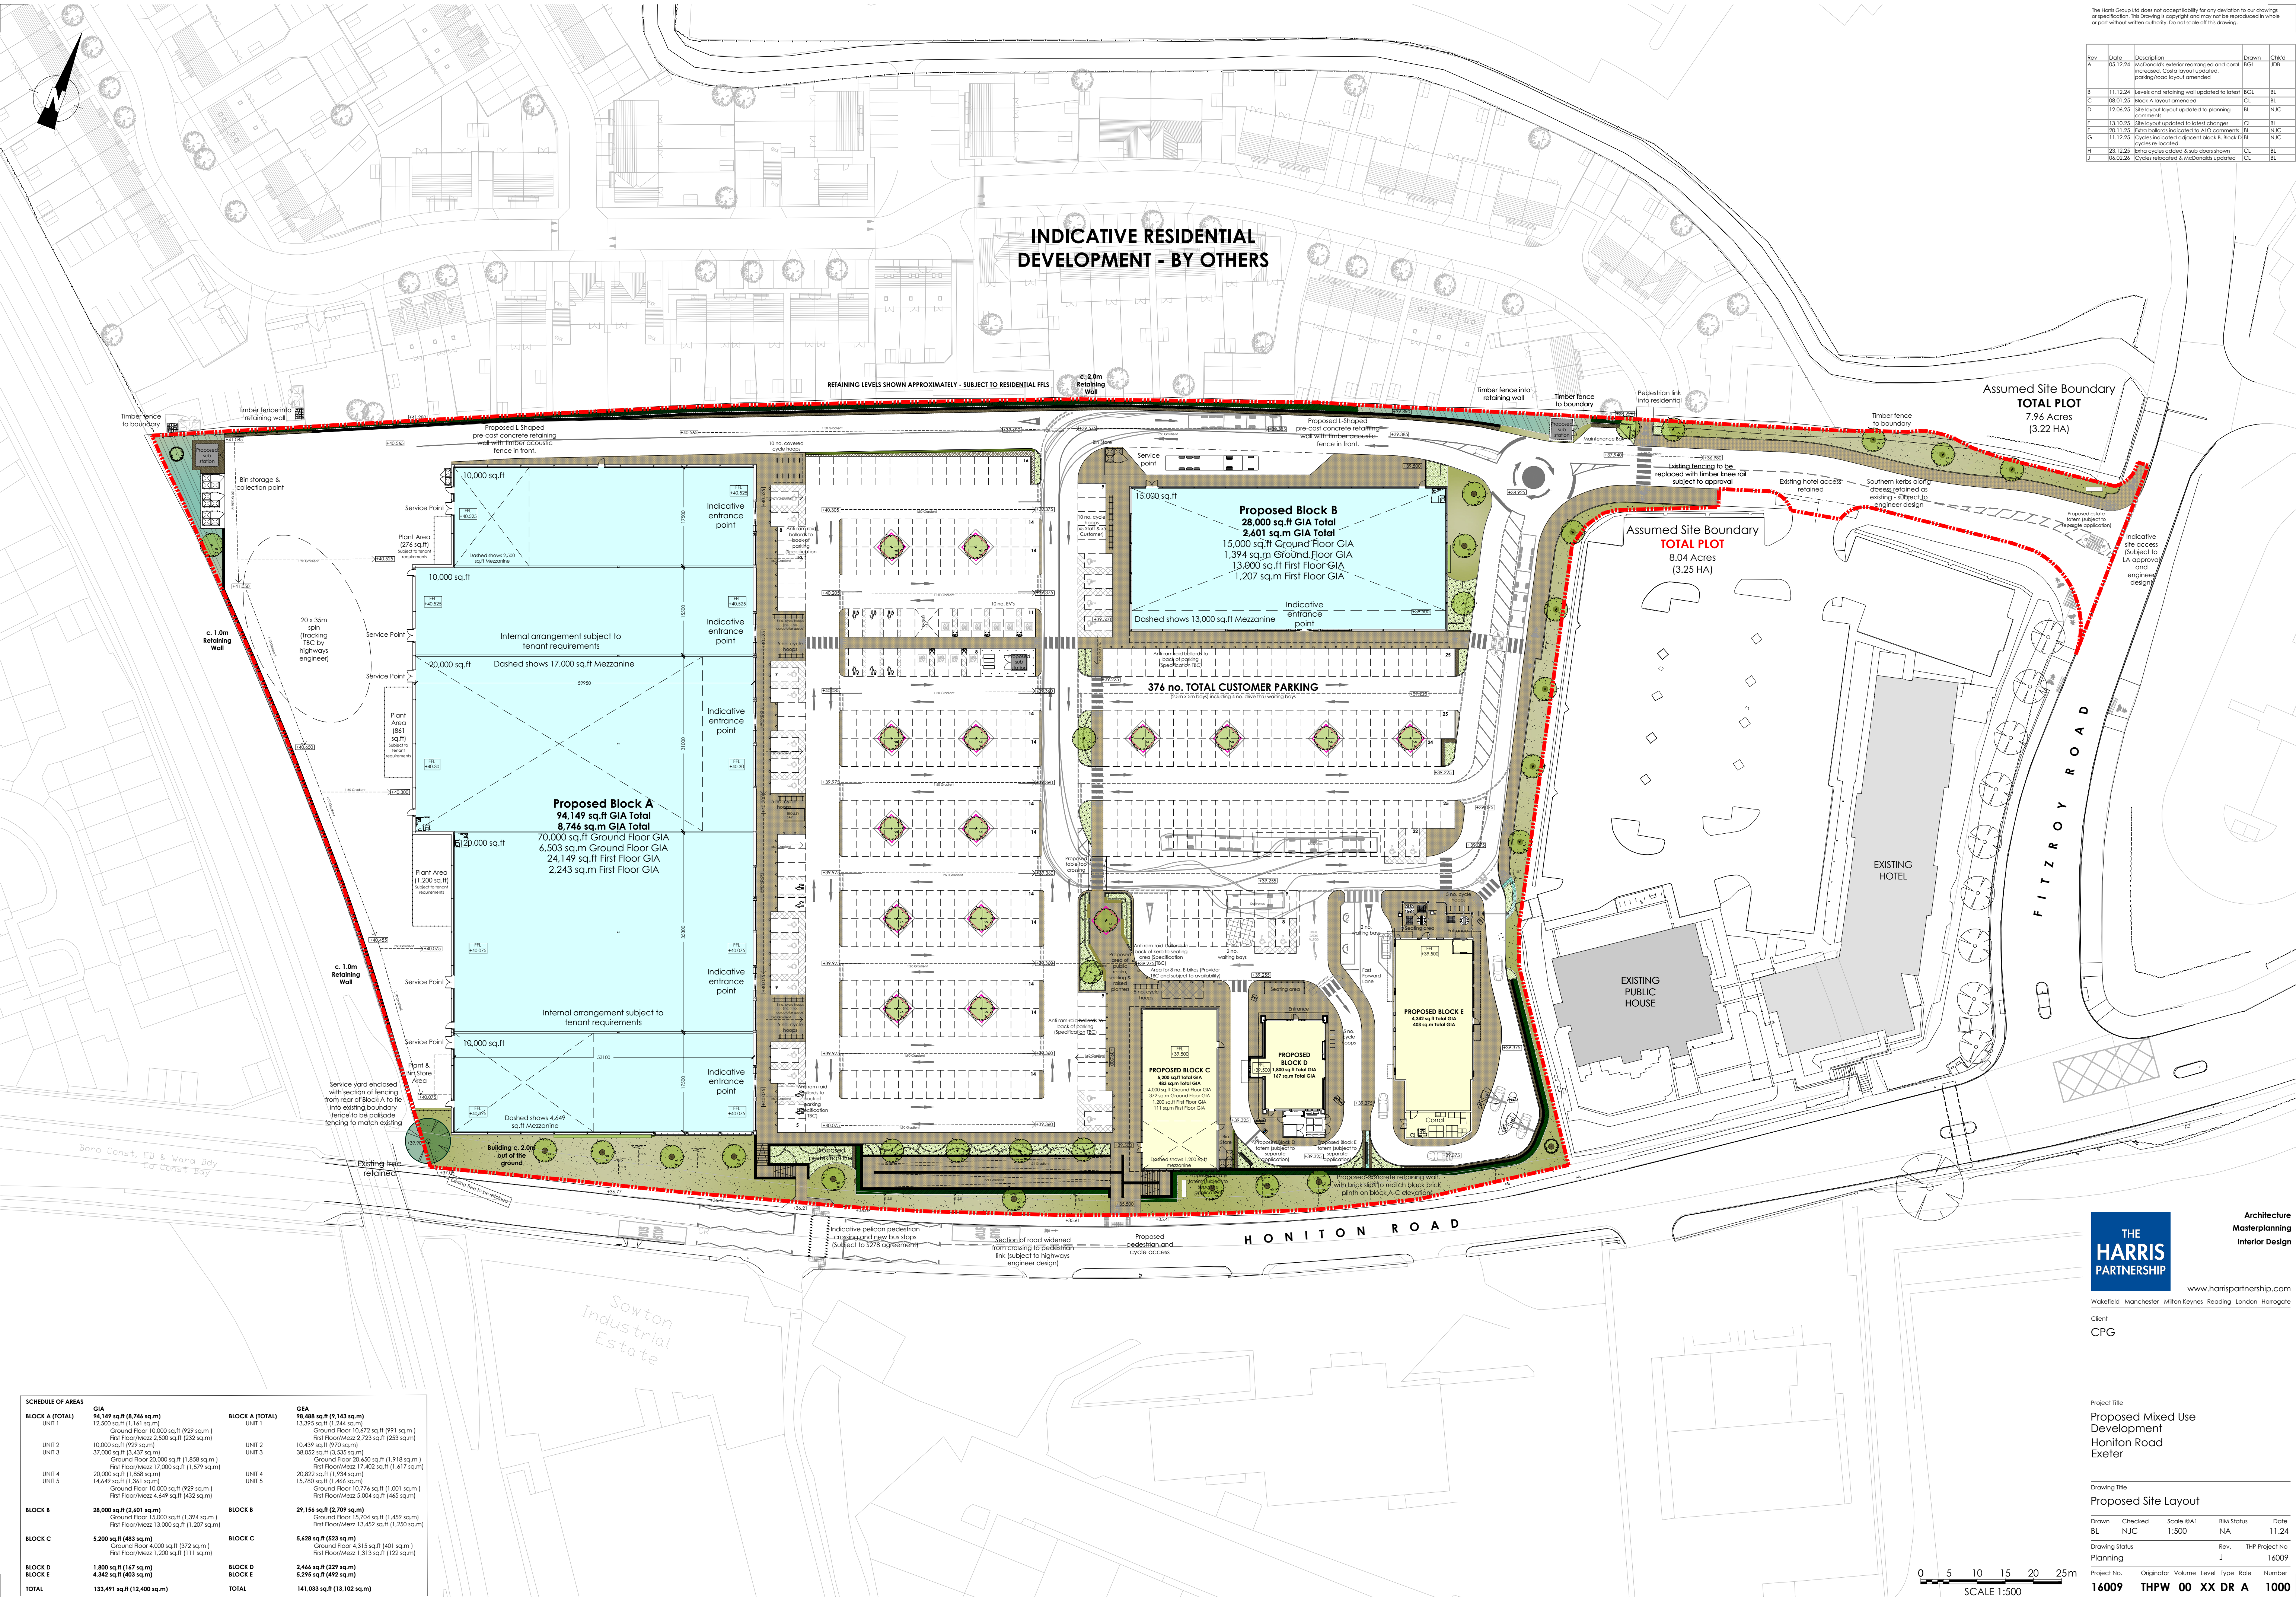

Rev	Date	Description	Drawn	Chkd
A	05.12.24	McDonnells exterior rearranged and carol increased. Carola layout updated, parking layout amended	BL	JUC
B	11.12.24	Levels and retaining wall updated to latest	CL	BL
C	08.01.25	Block A layout amended	CL	BL
D	12.06.25	Site layout updated to planning comments	BL	NJC
E	13.10.25	Site layout updated to latest changes	CL	BL
F	28.11.25	Area indicators indicated to A&P comments	BL	NJC
G	11.12.25	Cycles indicated adjacent block B, Block D cycles to be located	BL	NJC
H	23.12.25	Extra cycles added & sub doors shown	CL	BL
I	06.02.26	Cycles relocated & McDonnells updated	CL	BL

SCHEDULE OF AREAS			
BLOCK A (TOTAL)		BLOCK B (TOTAL)	
UNIT 1	74,149 sq.ft (6,746 sq.m)	UNIT 1	78,488 sq.ft (7,143 sq.m)
UNIT 2	12,500 sq.ft (1,161 sq.m)	UNIT 2	13,375 sq.ft (1,244 sq.m)
UNIT 3	10,000 sq.ft (929 sq.m)	UNIT 3	10,449 sq.ft (970 sq.m)
UNIT 4	37,000 sq.ft (3,437 sq.m)	UNIT 4	38,002 sq.ft (3,535 sq.m)
UNIT 5	20,000 sq.ft (1,858 sq.m)	UNIT 5	20,802 sq.ft (1,934 sq.m)
BLOCK B		BLOCK C	
BLOCK C		BLOCK D	
BLOCK D		BLOCK E	
BLOCK E		TOTAL	

THE HARRIS PARTNERSHIP

Architecture
Masterplanning
Interior Design

www.harrispartnership.com

Wakefield Manchester Milton Keynes Reading London Harrogate

Client
CPG

Project Title
Proposed Mixed Use
Development
Honiton Road
Exeter

Drawing Title
Proposed Site Layout

Drawn	Checked	Scale	BIM Status	Date
BL	NJC	1:500	NA	11.24

Drawing Status	Rev.	THP Project No
Planning	J	16009

Project No.	Originator	Volume	Level	Type	Role	Number
16009	THPW	00	XX	DR	A	1000

