


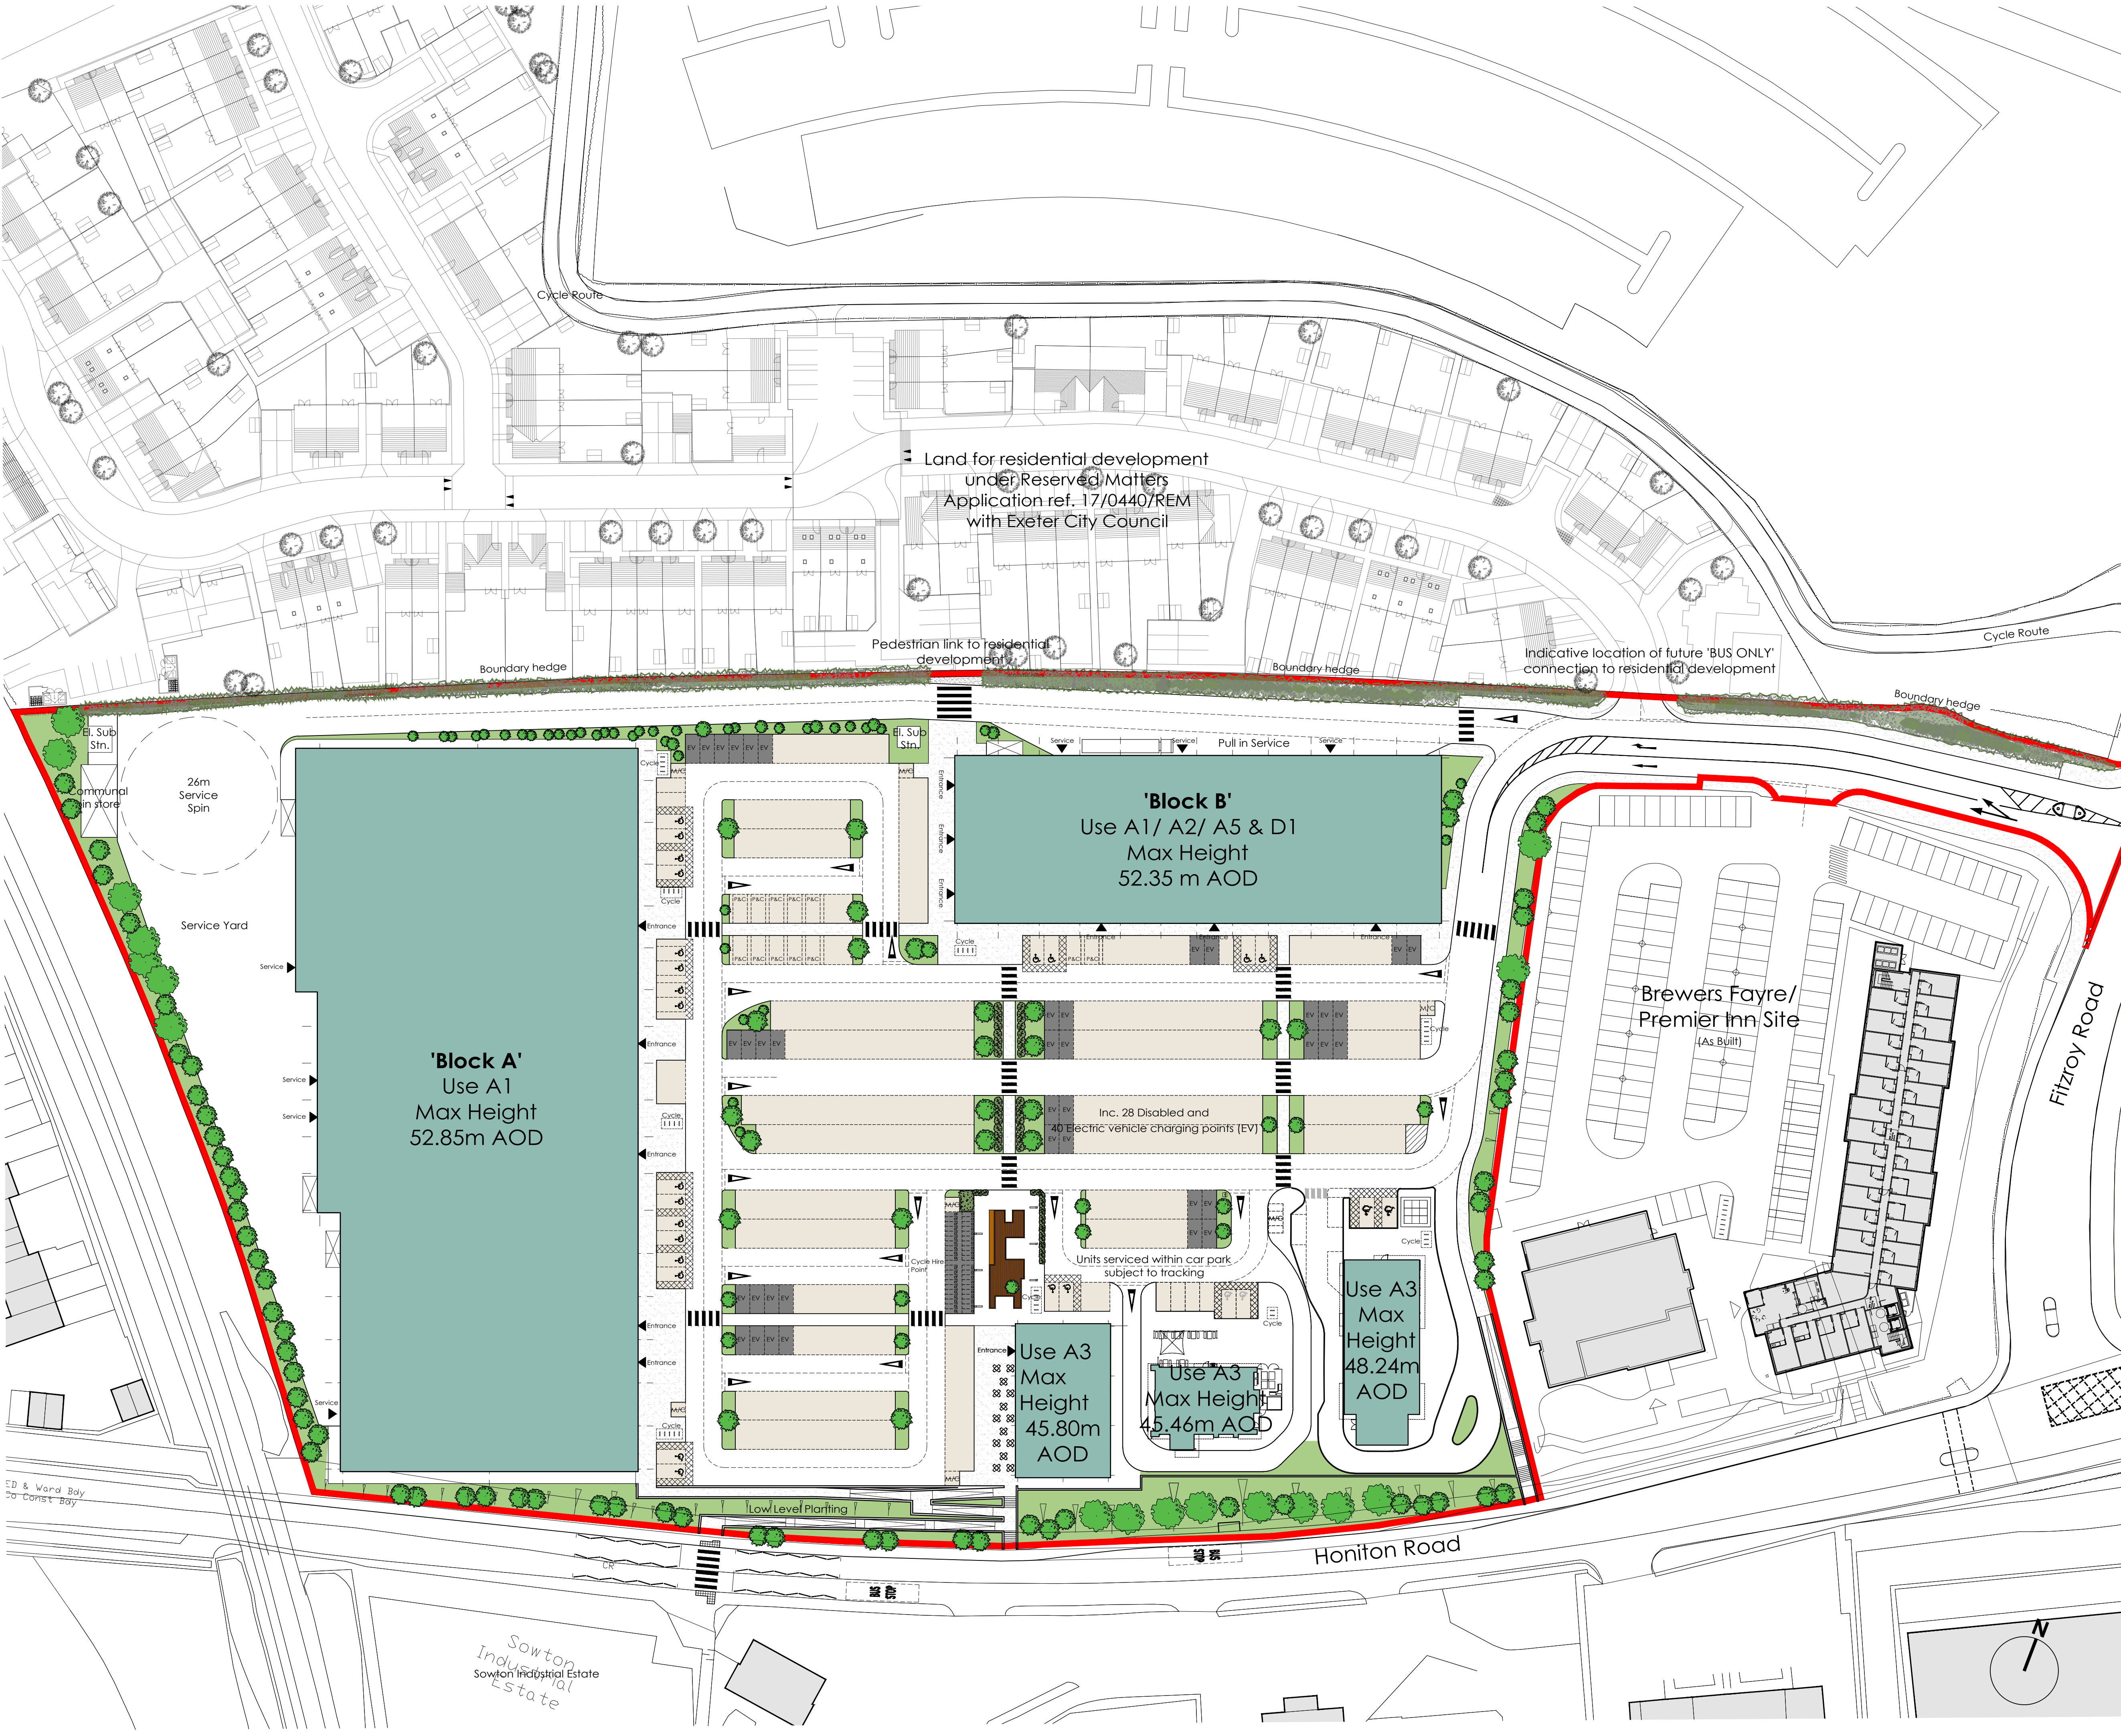

General Notes

All site dimensions shall be verified by the Contractor on site prior to commencing any works.

Do not scale from this drawing.

Only work to written dimensions.

This drawing is the property of Fletcher-Rae (UK) Limited (t/a Fletcher-Rae) and copyright is reserved by them. The drawing is not to be copied or disclosed by or to any unauthorised persons without the prior written consent of Fletcher-Rae (UK) Limited.

F	Additional EV spaces and cycle hire point added.	15.07.19	CF
E	Parking layout updated	12.07.19	AI
D	Site layout updated as per client comments	12.07.19	AI
C	Site layout updated	12.06.19	AI
B	Revised as per comments	05.09.18	AI
A	Retail block annotation added.	26.07.18	BI

Scale 1:500@A1
Status PL
Drawn by BB
Date 12.06.2019
Client Consolidated Property Group LLP

Project Moor Exchange, Exeter

Drawing Description Proposed Site Parameters Plan

Drawing No. 15049_PL06 Rev. F